


ALPHA 4

1 BEDROOM / 1 BATH
4 UNITS - 724 SF



2000PENN


Where Home Is The Place To Be

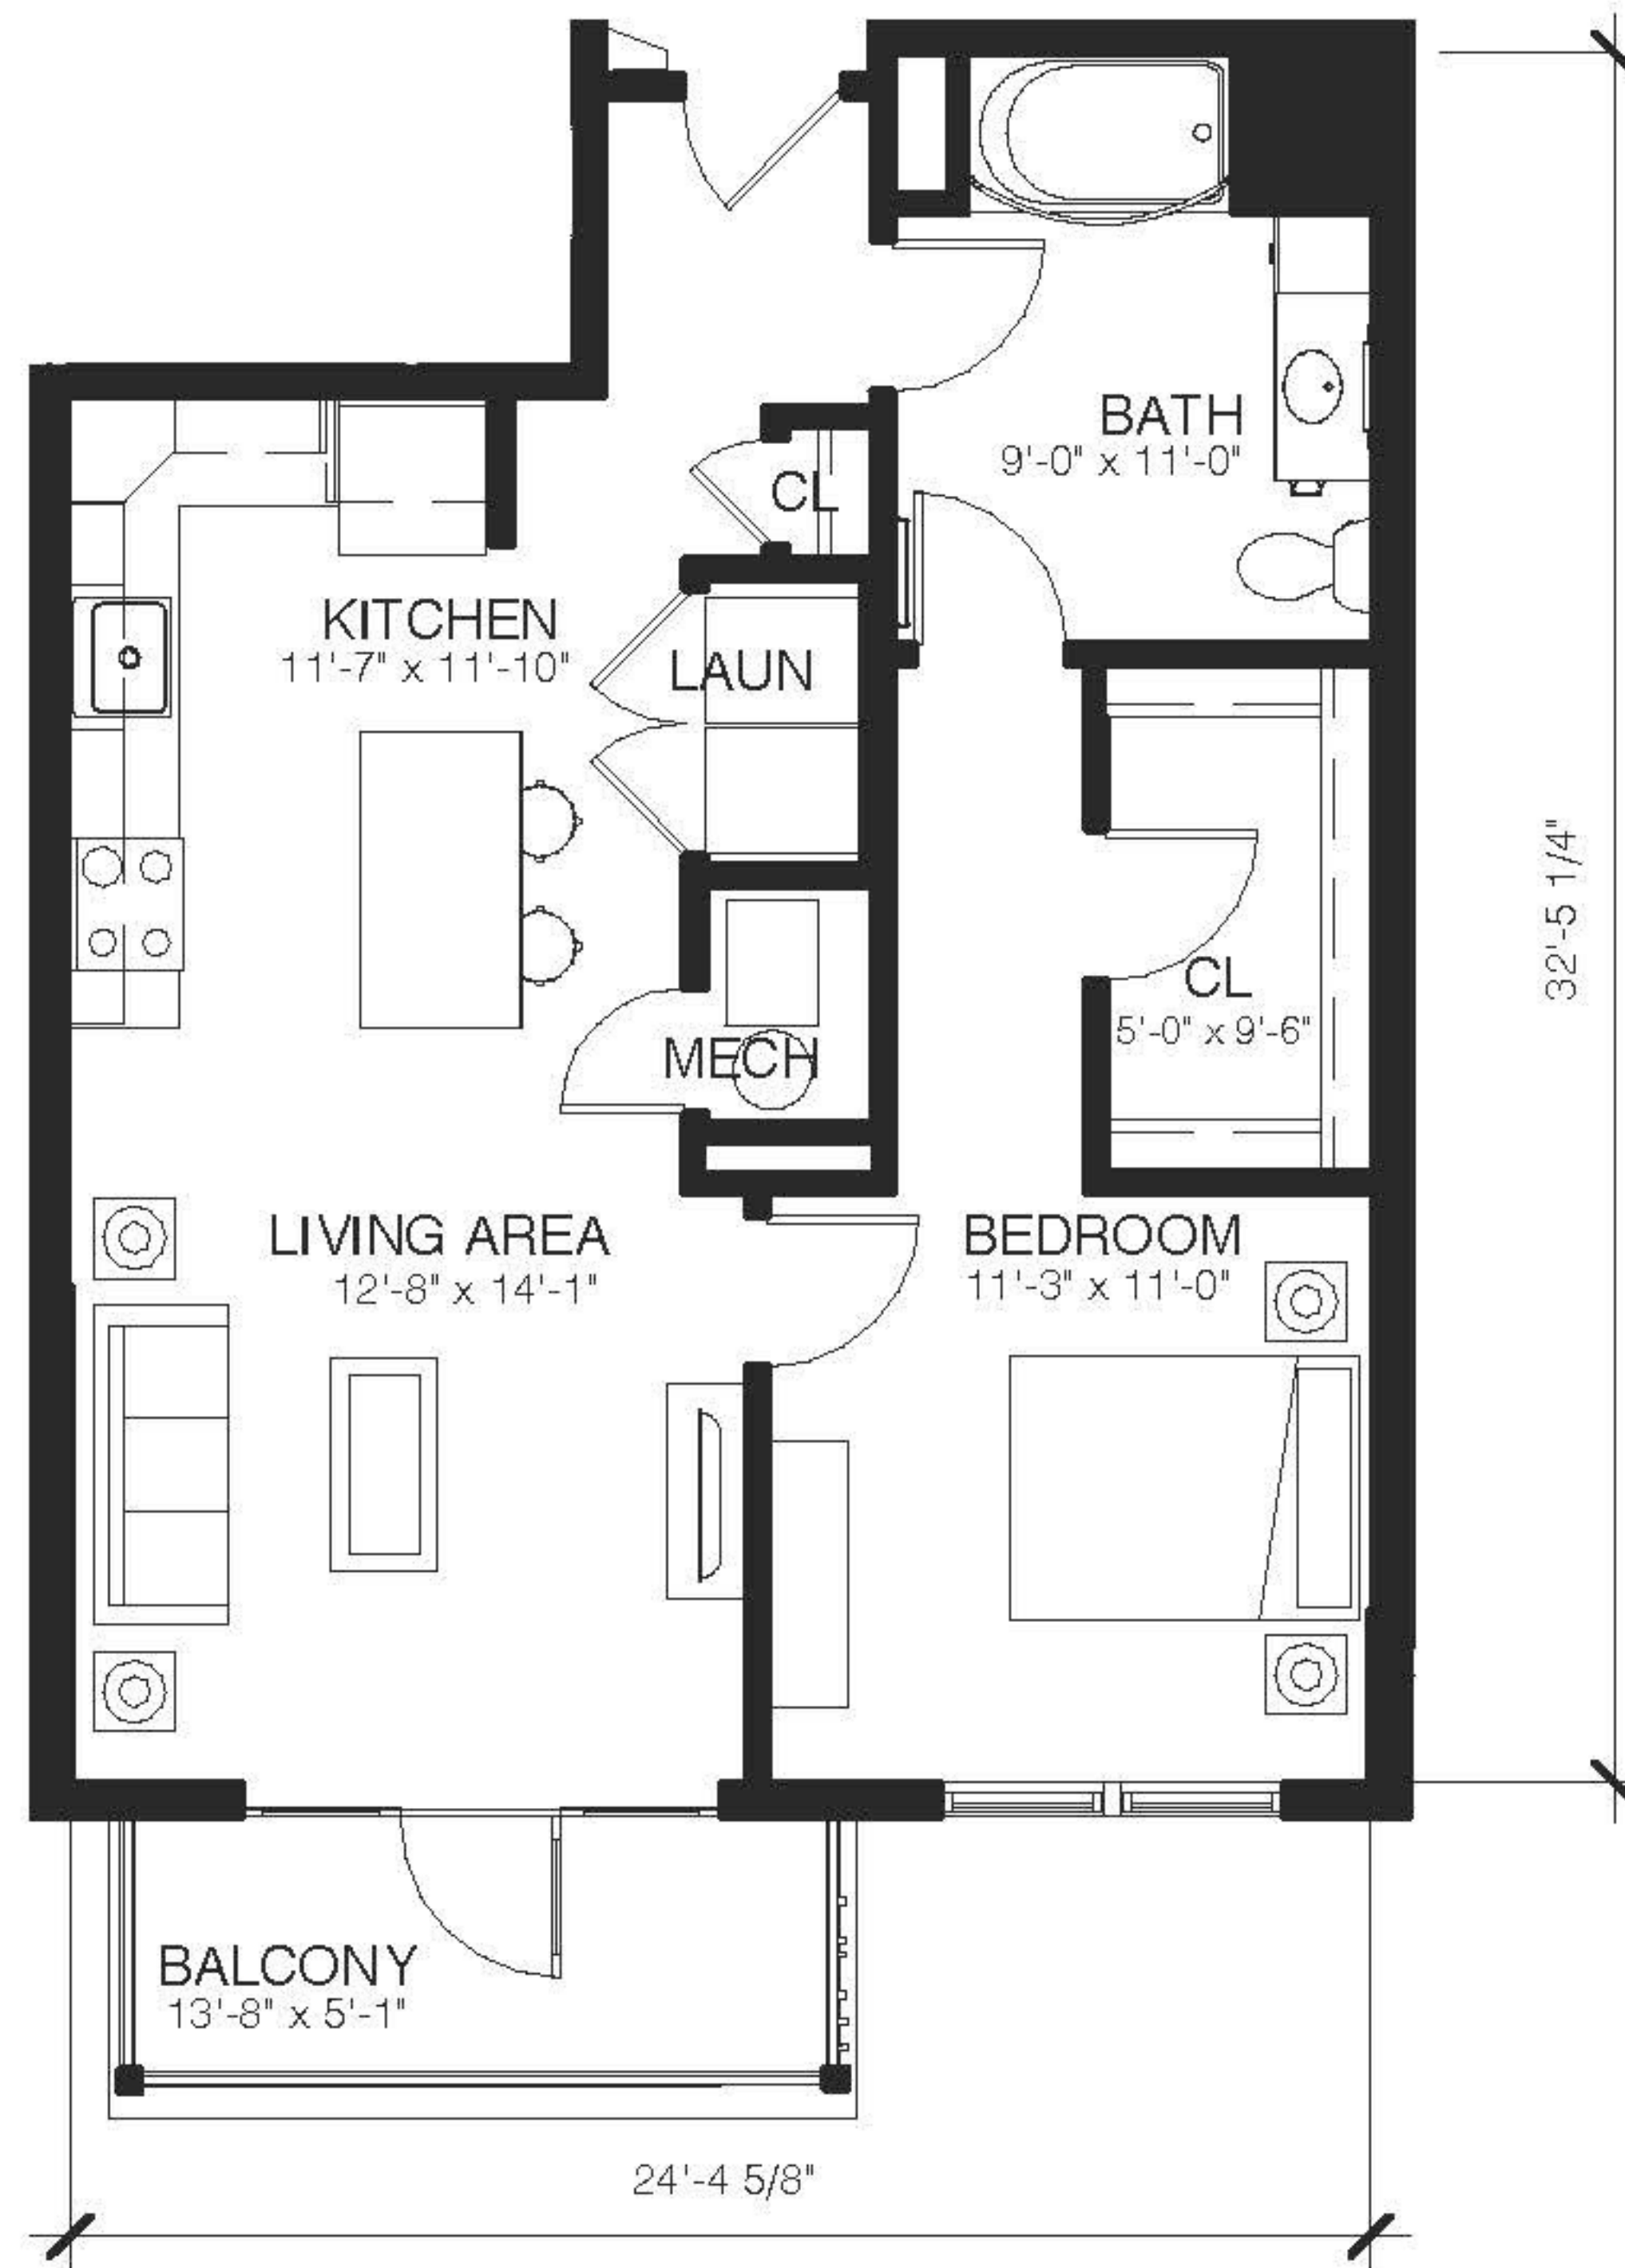

FLOOR PLAN SCALE: 1/8" - 1' - 0"



TYPE A UNIT
AT 1ST FLOOR

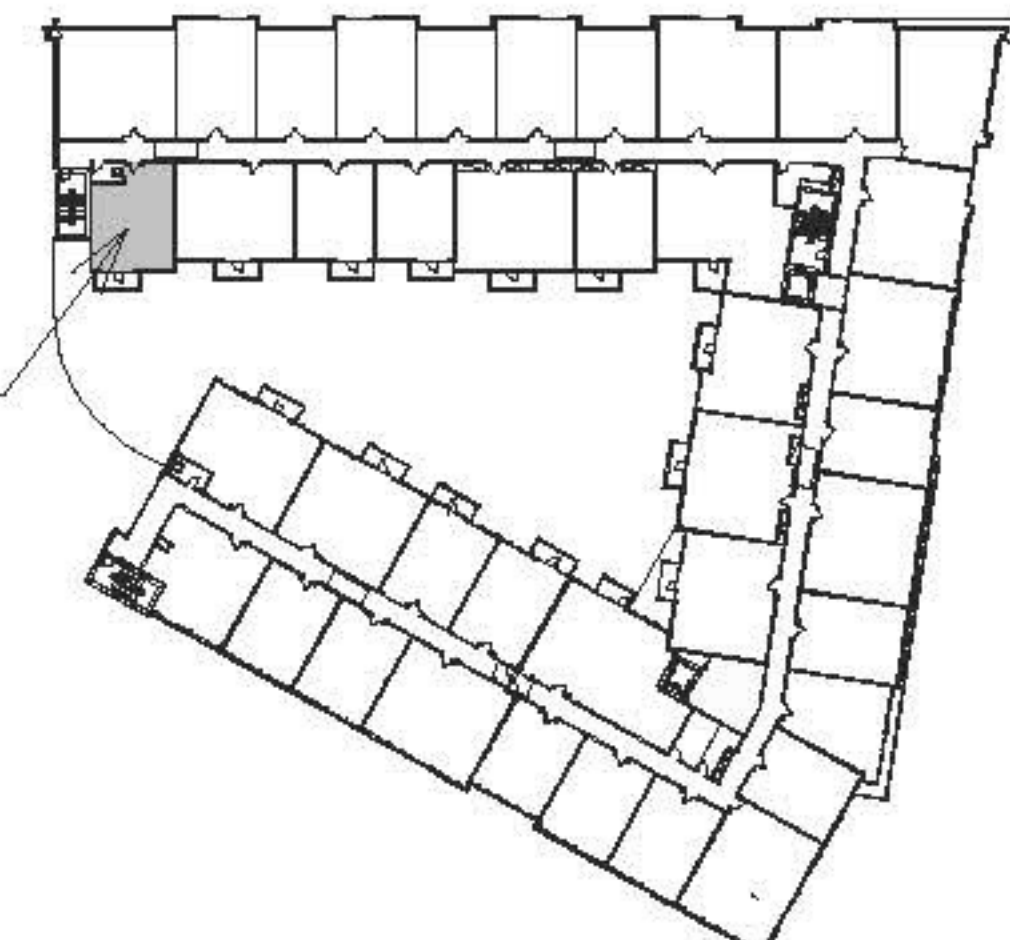


ALPHA 5

1 BEDROOM / 1 BATH
1 UNIT - 740 SF




2000PENN

Where Home Is The Place To Be

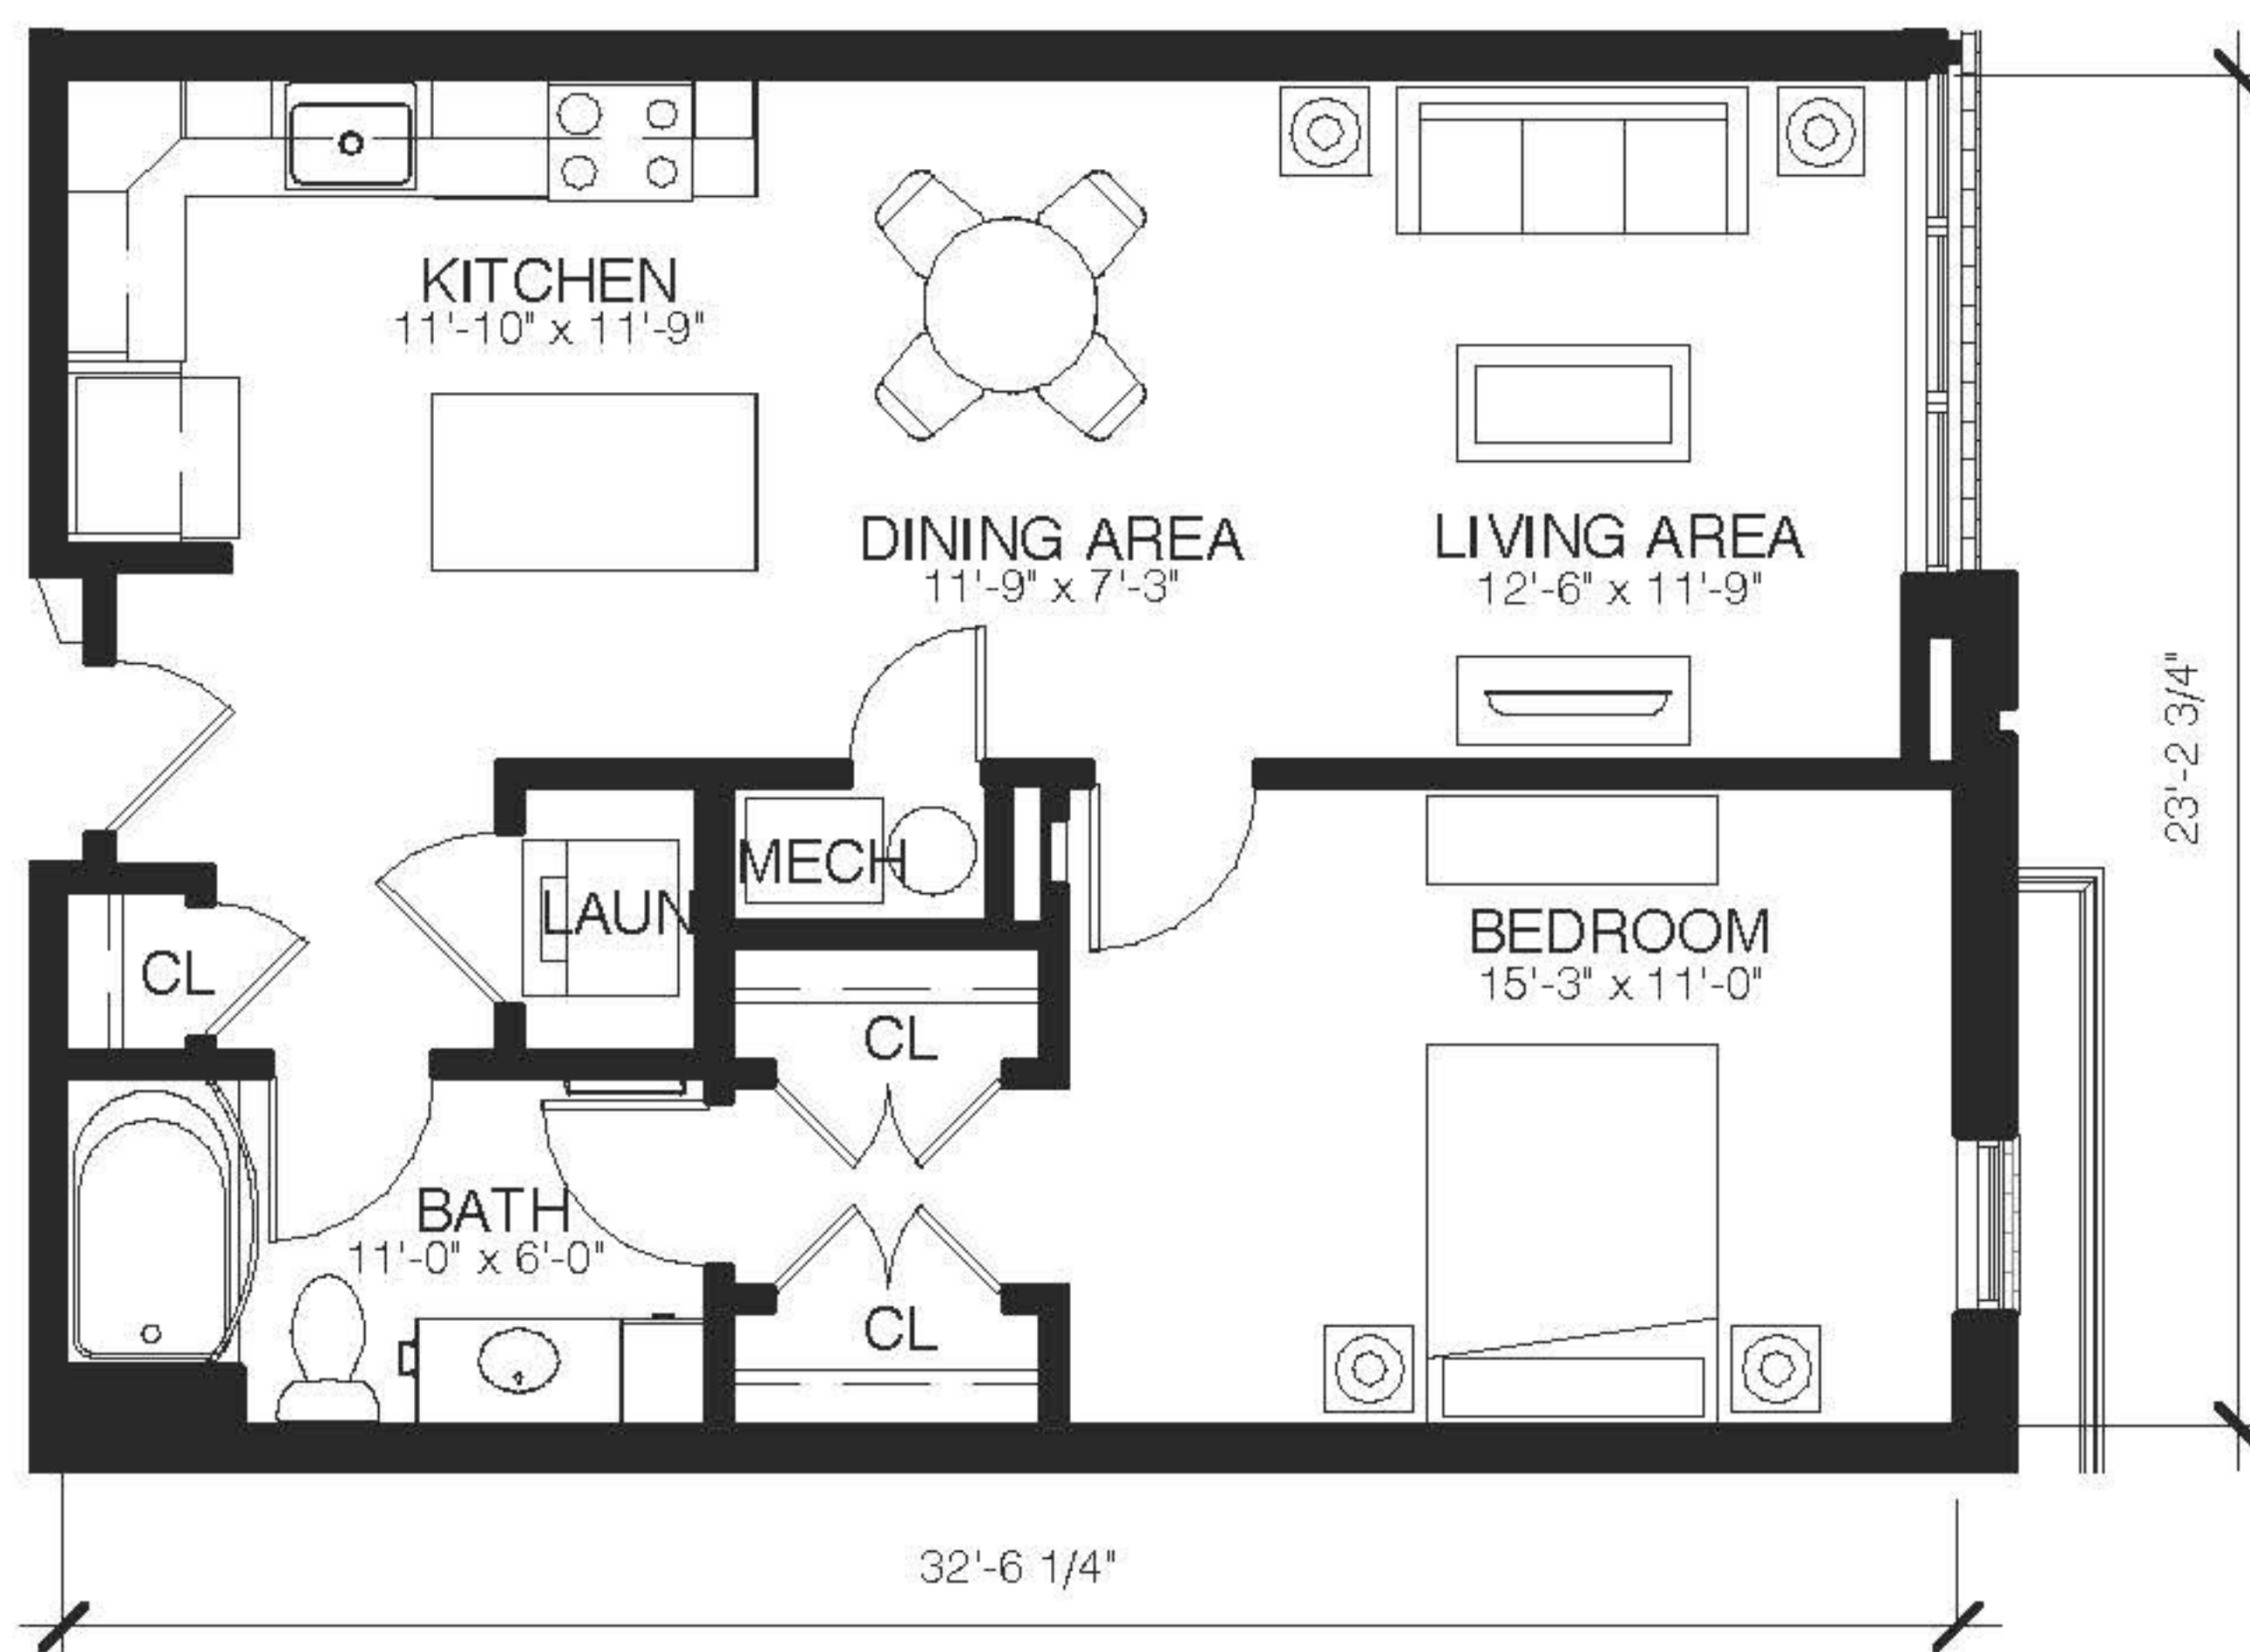

FLOOR PLAN SCALE: 1/8" - 1' - 0"

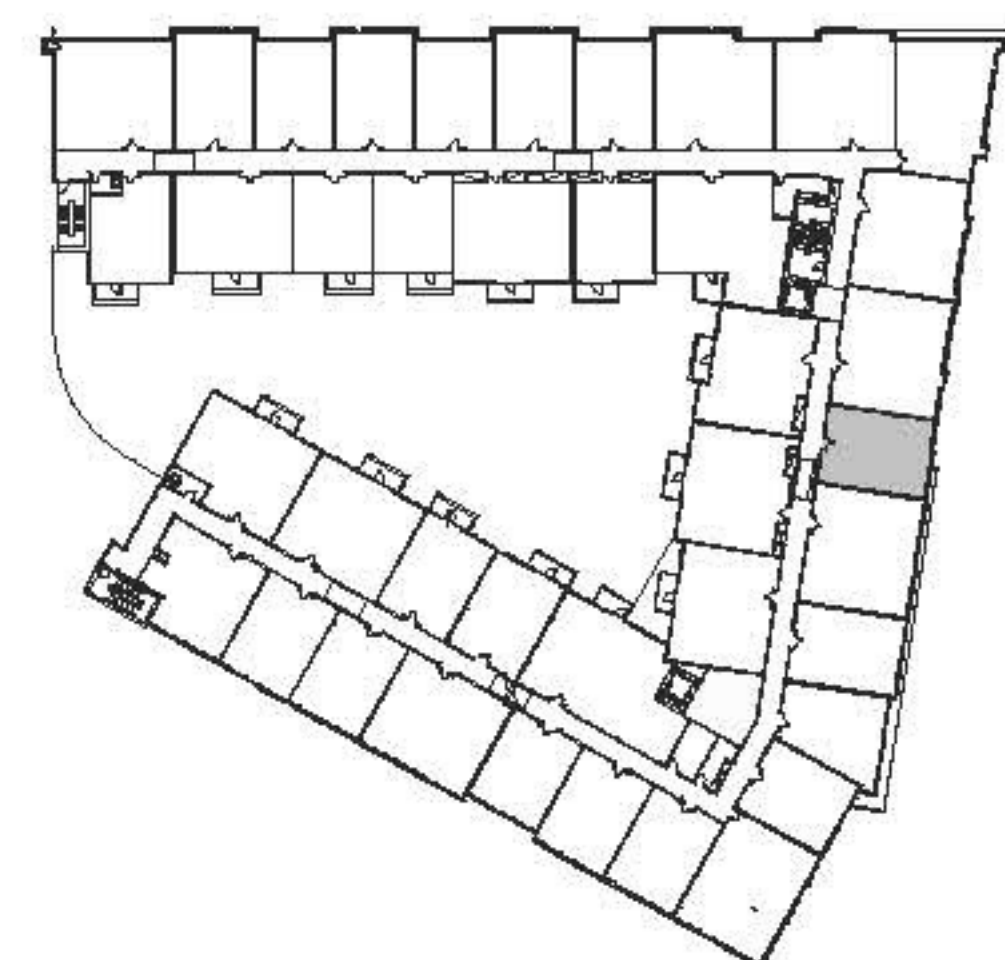


ALPHA 6

1 BEDROOM / 1 BATH
13 UNITS - 751 SF




2000PENN

Where Home Is The Place To Be

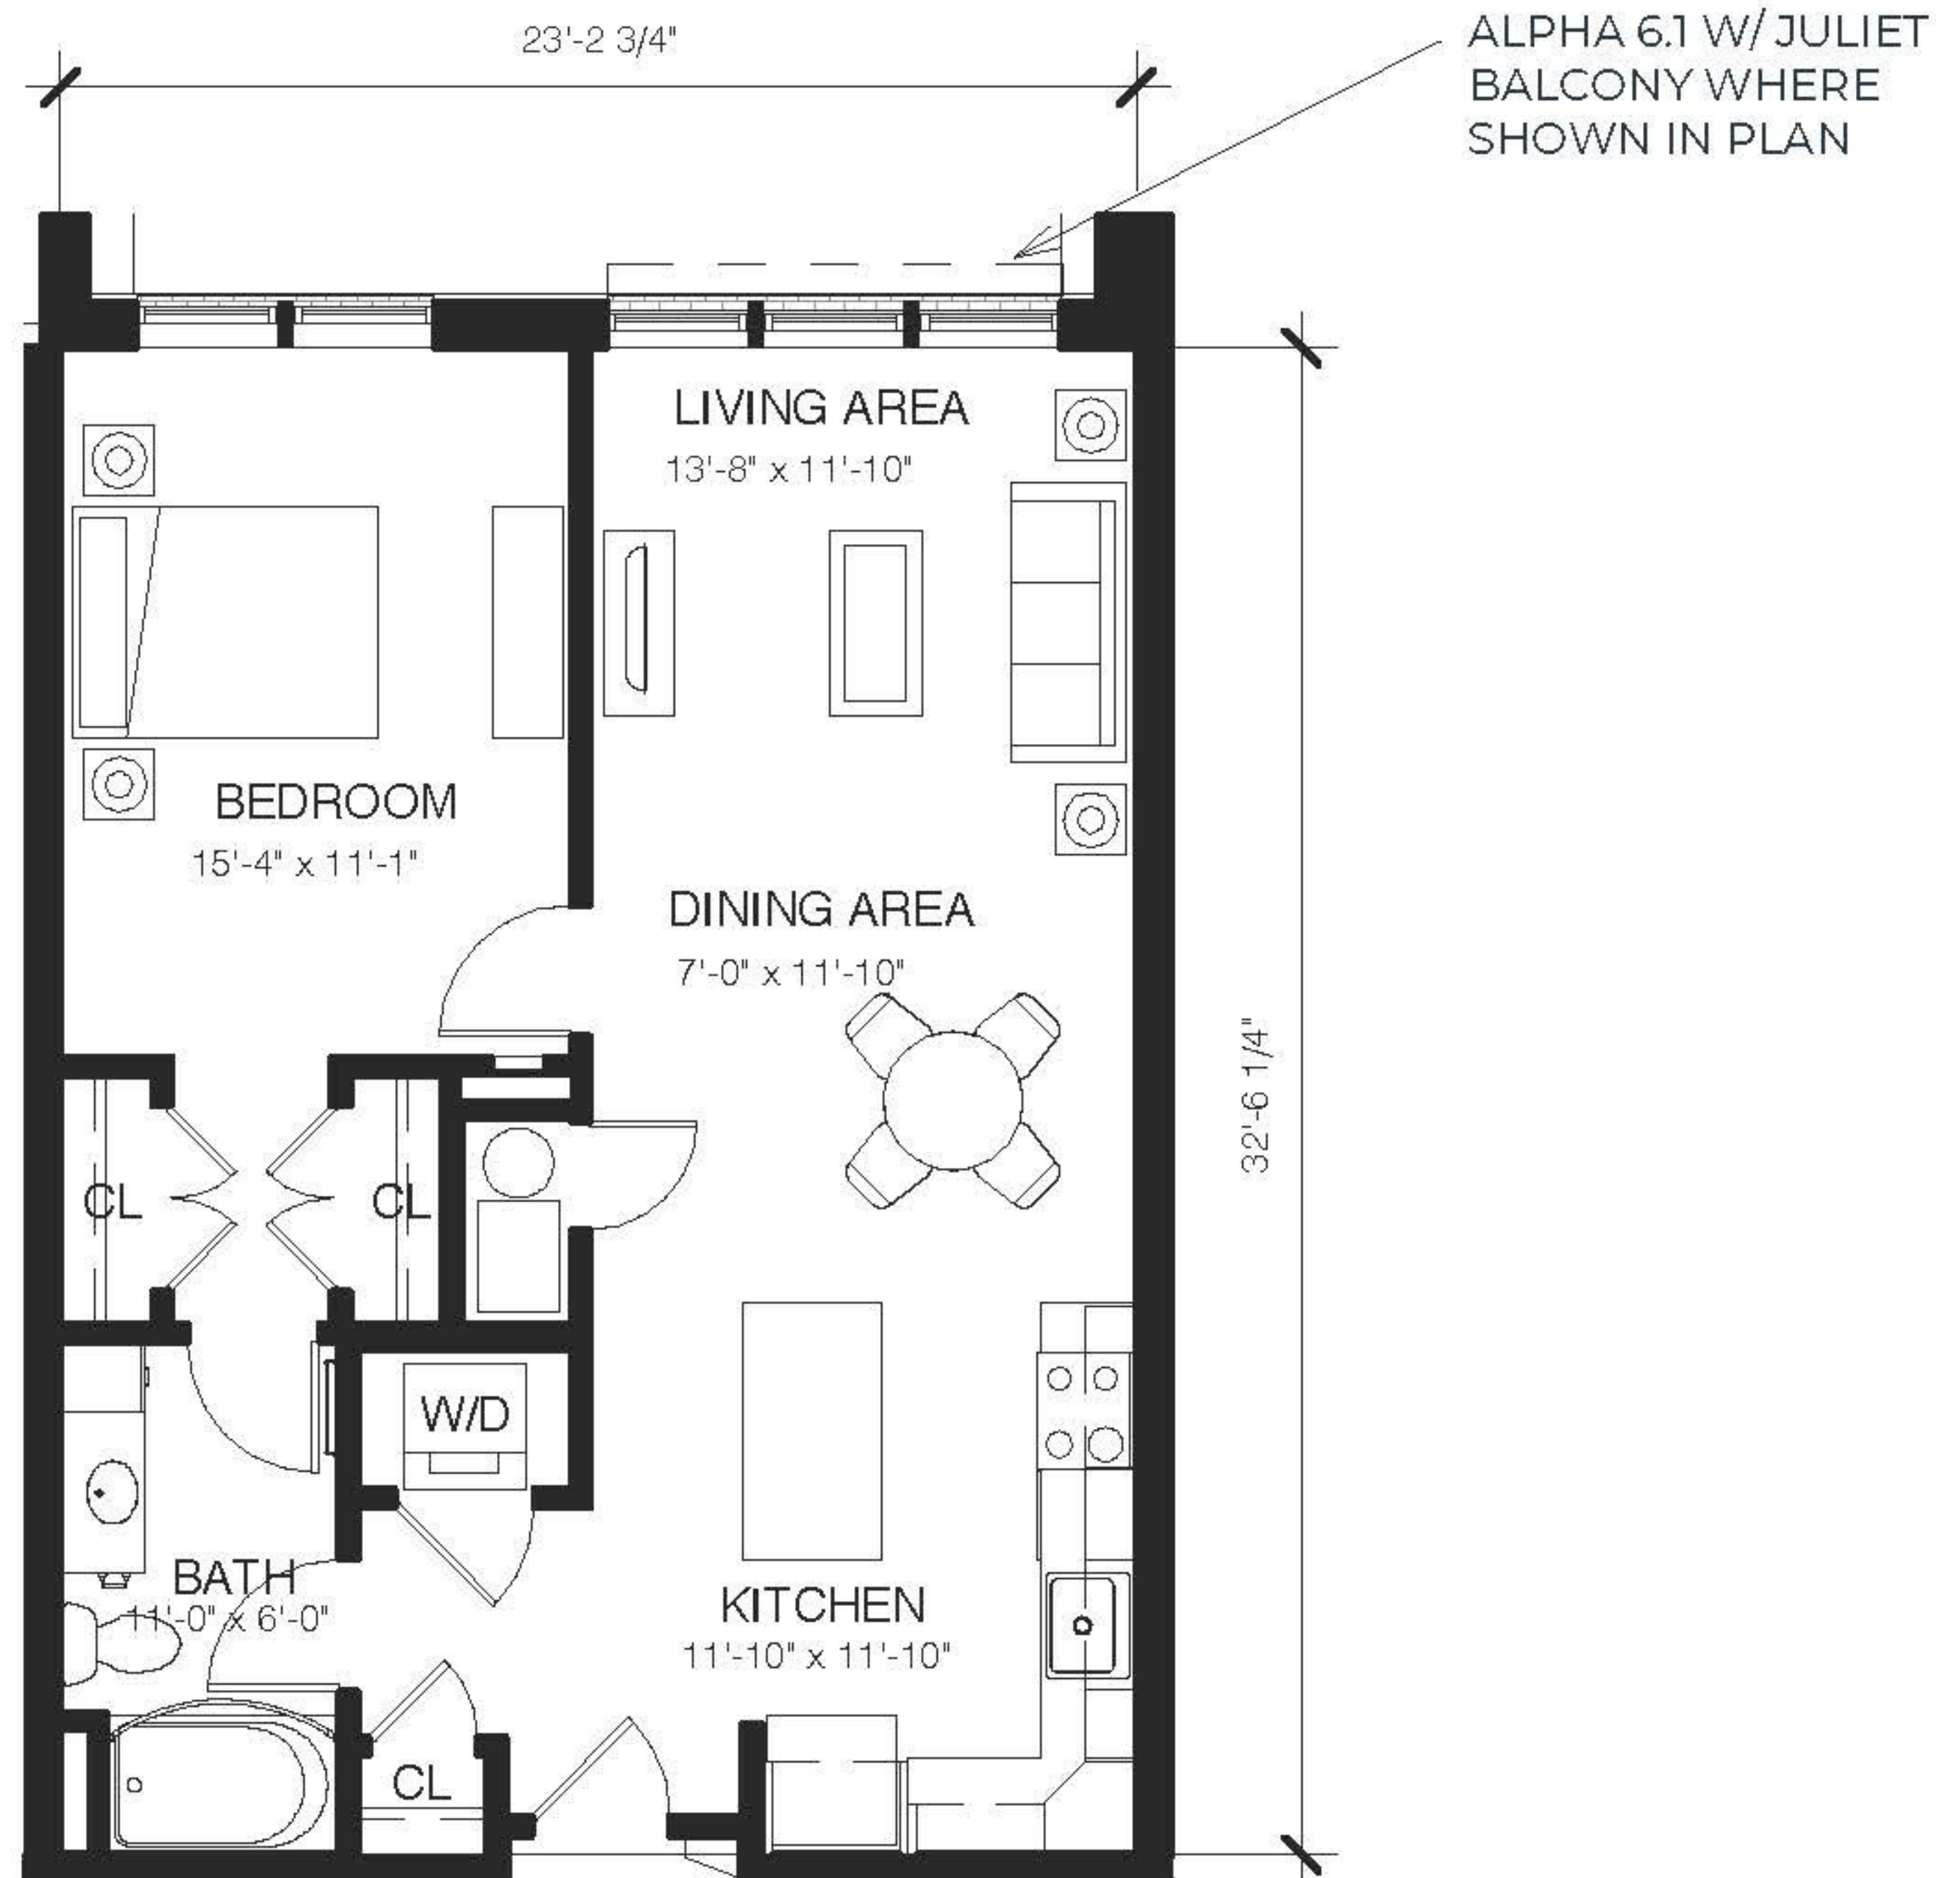

NOTE: AT UNITS WITH BALCONIES
THE LIVING ROOM WINDOW IS
REPLACED WITH A PATIO DOOR

FLOOR PLAN SCALE: 1/8" - 1' - 0"

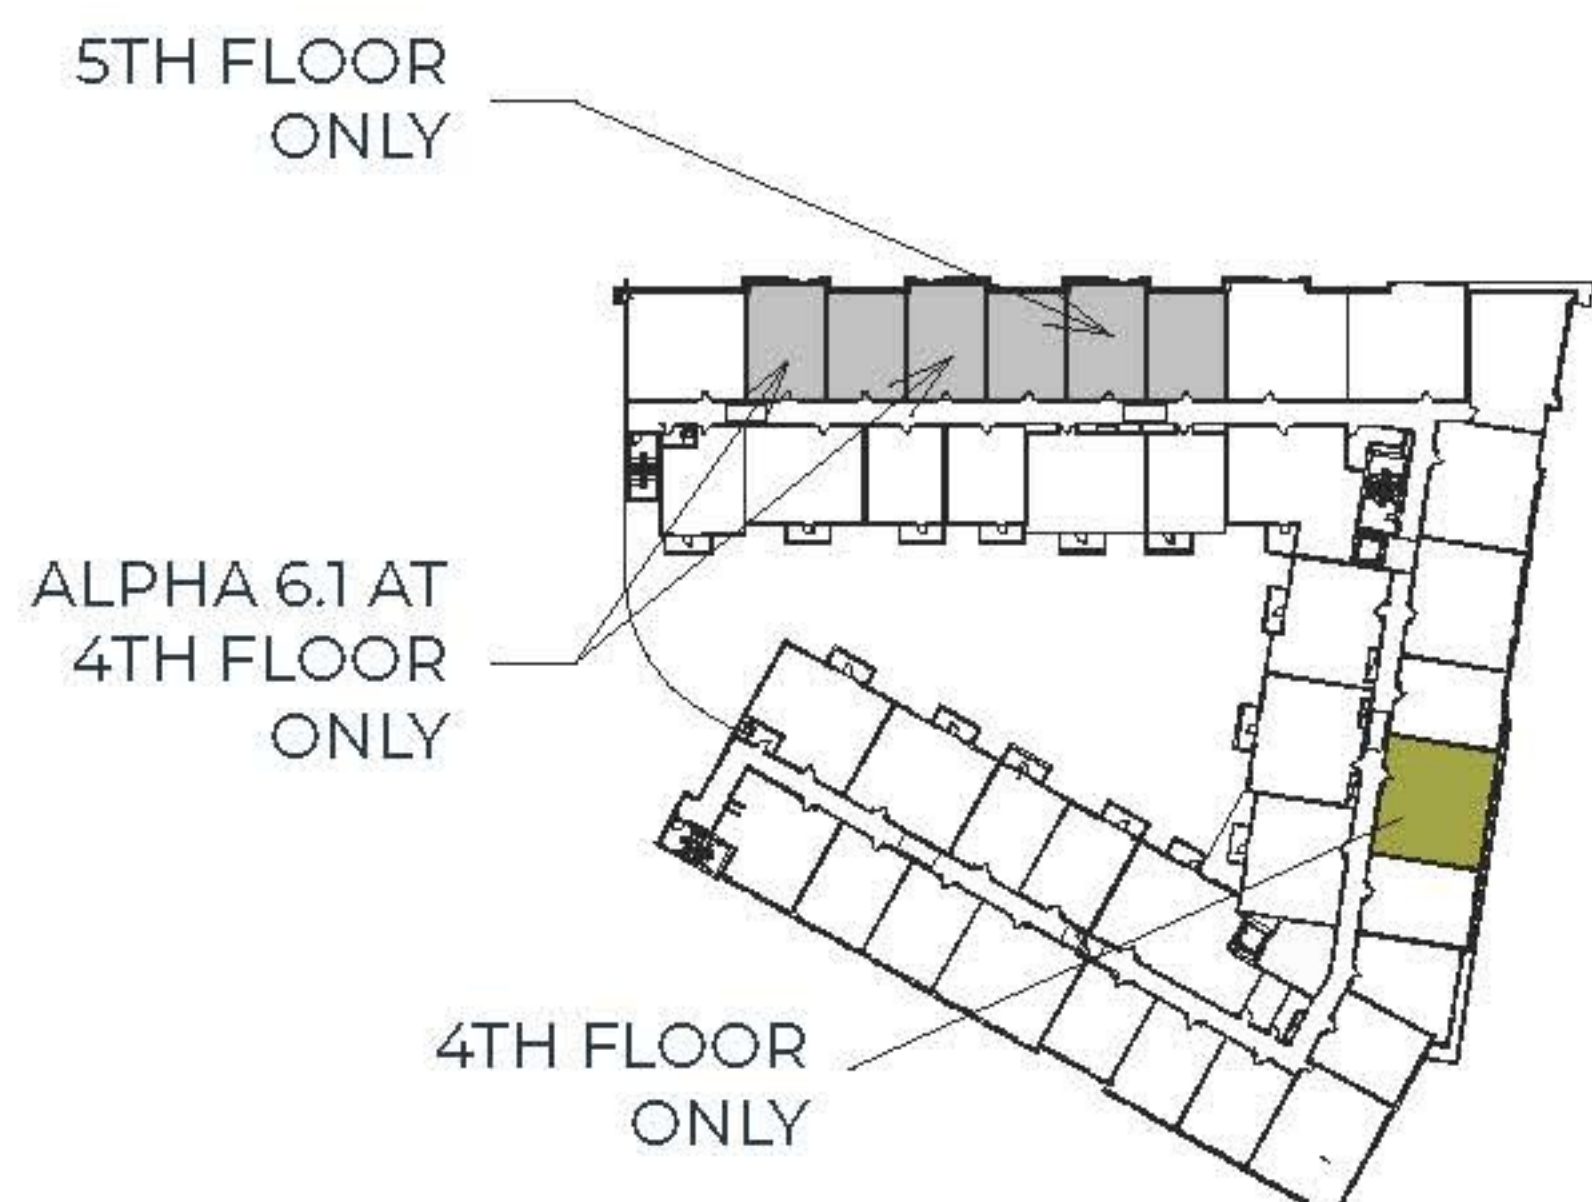


ALPHA 7

1 BEDROOM / 1 BATH
3 UNITS - 751 SF




2000PENN

Where Home Is The Place To Be

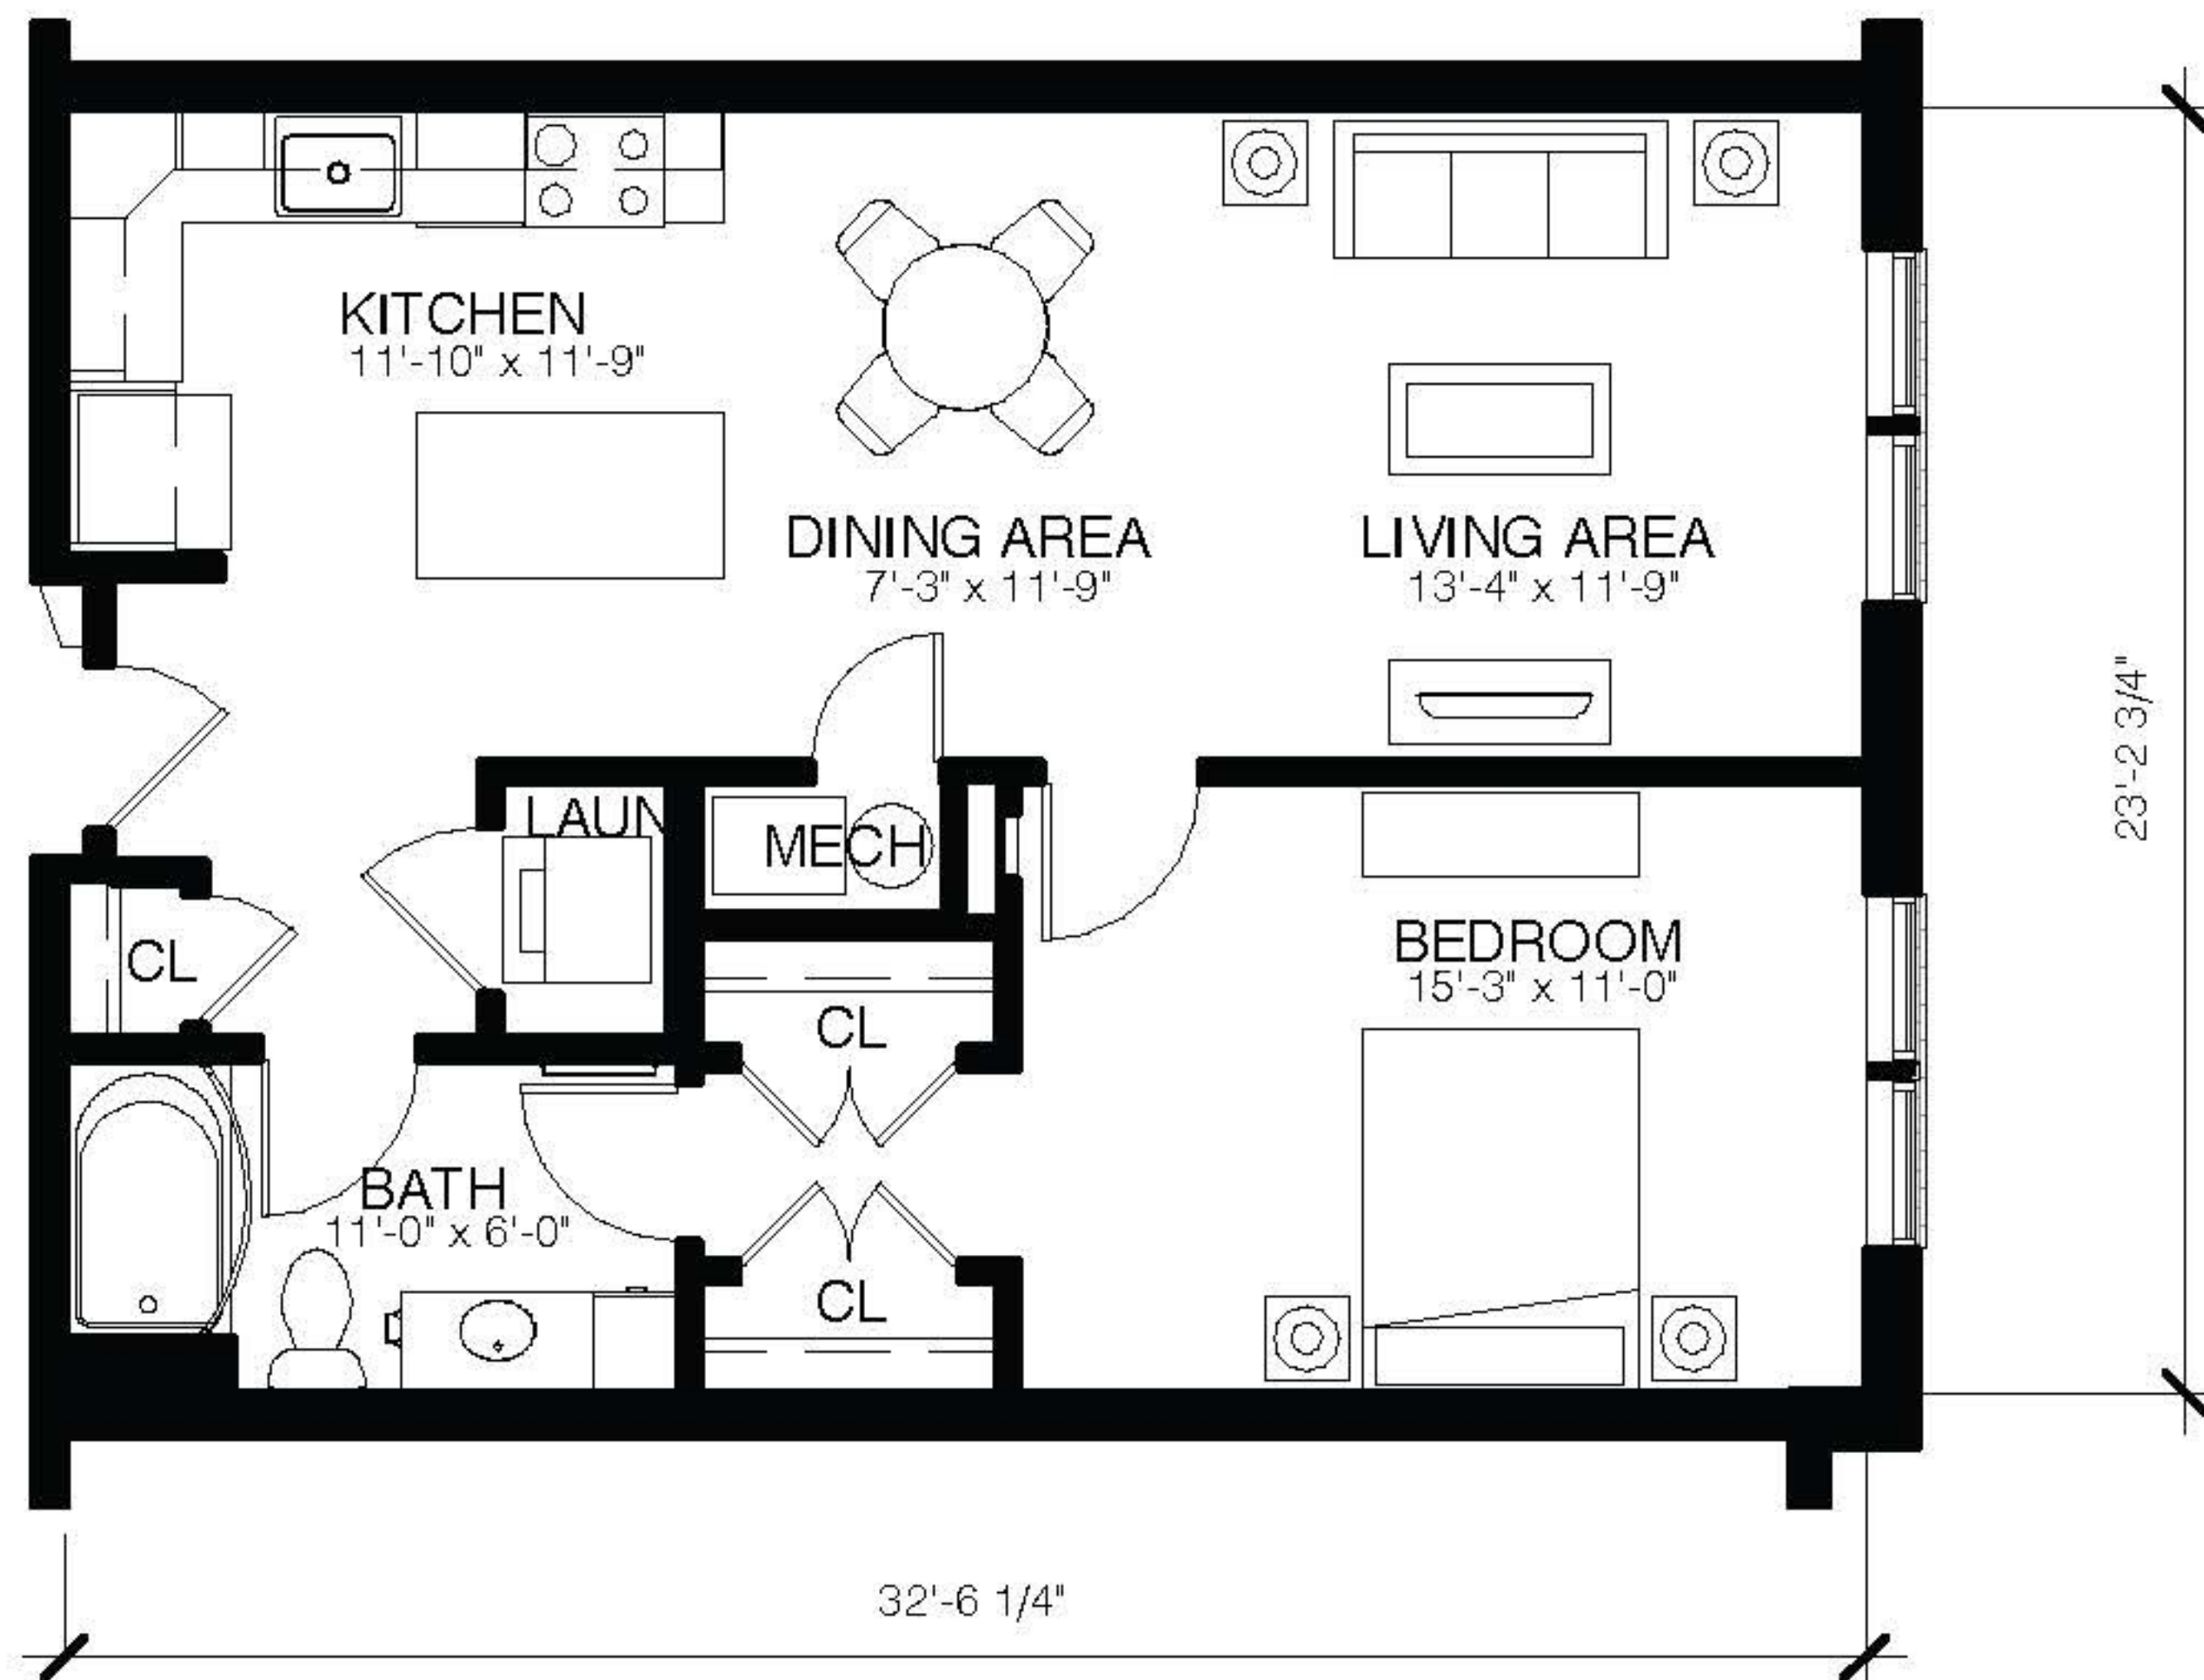

FLOOR PLAN SCALE: 1/8" - 1' - 0"

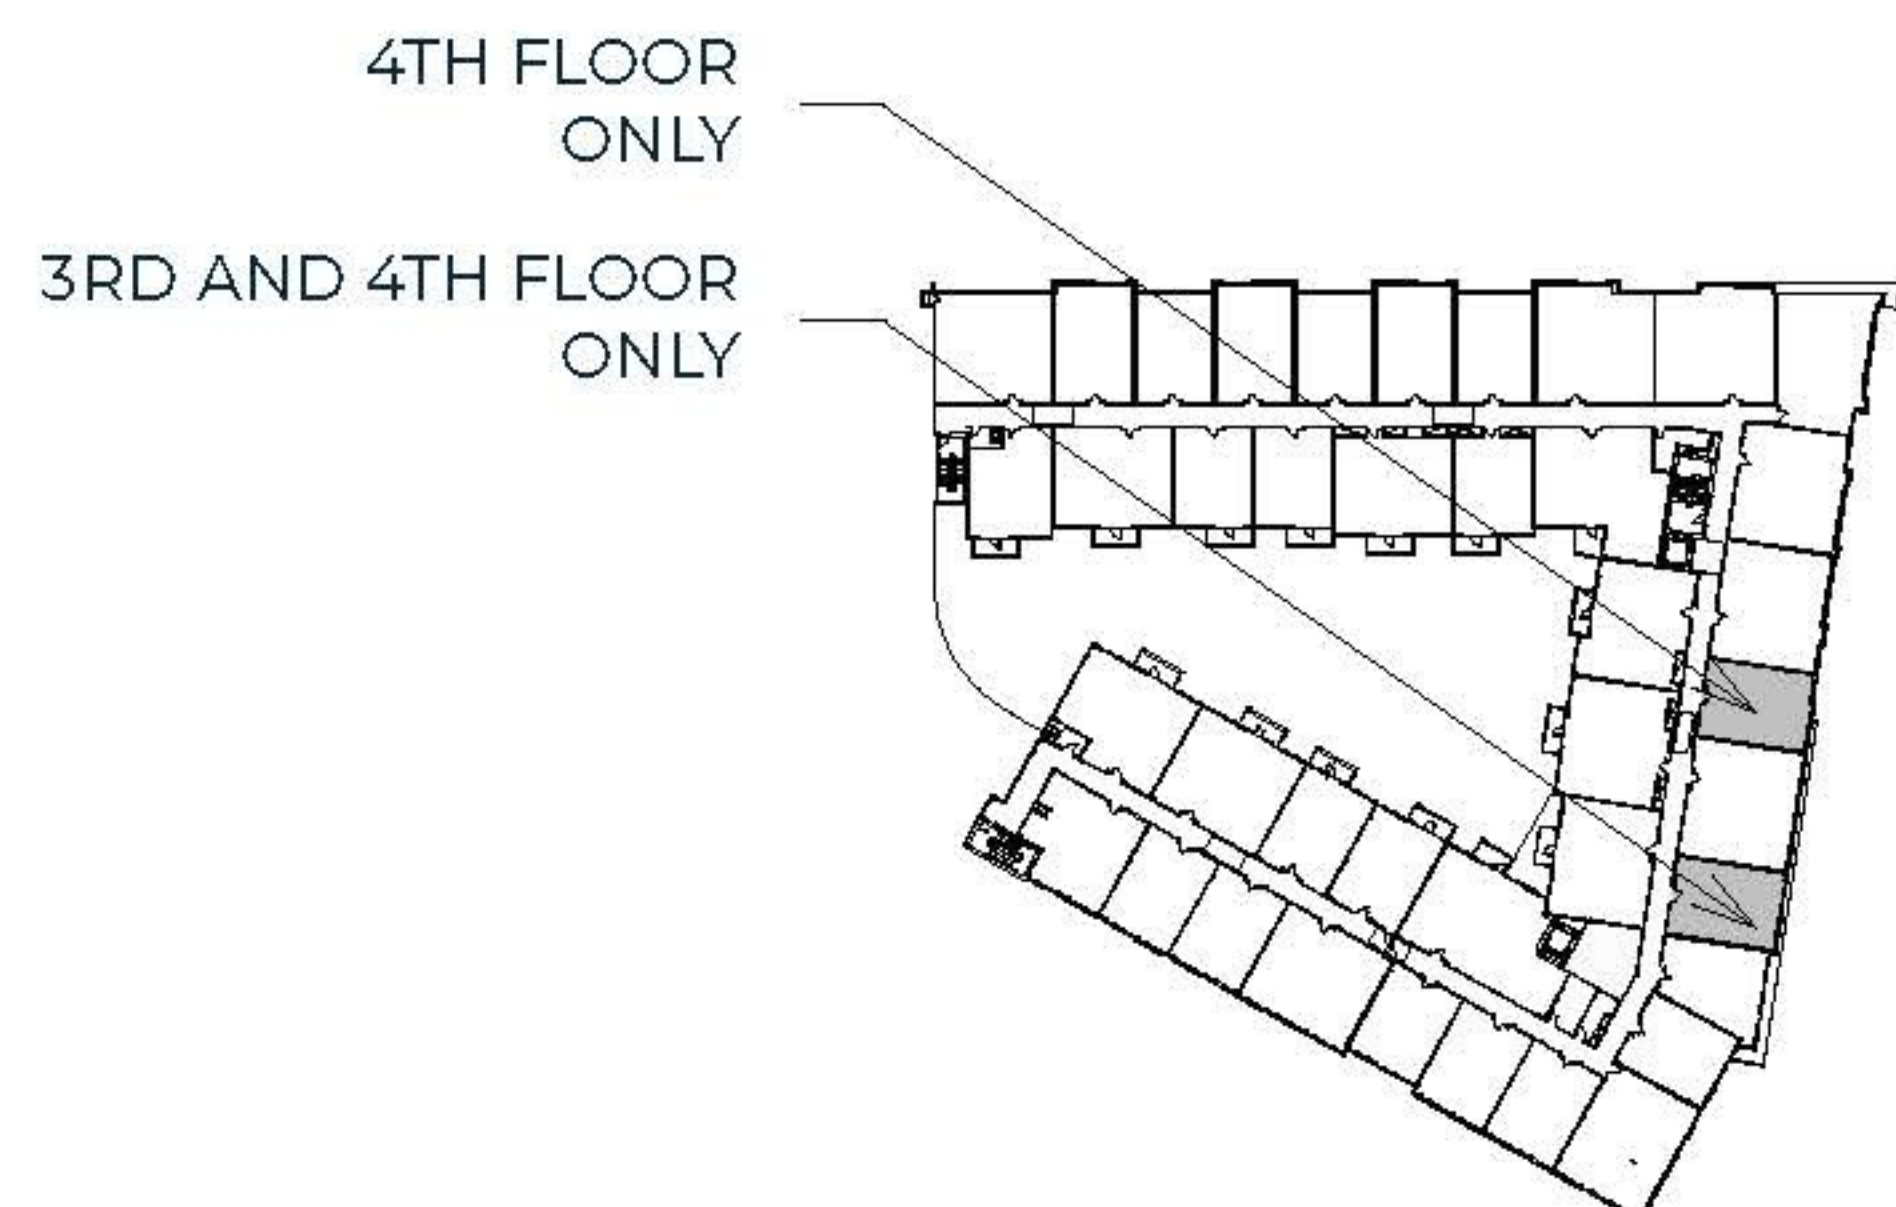


ALPHA 9

1 BEDROOM / 1 BATH
1 UNIT - 748 SF




2000PENN

Where Home Is The Place To Be

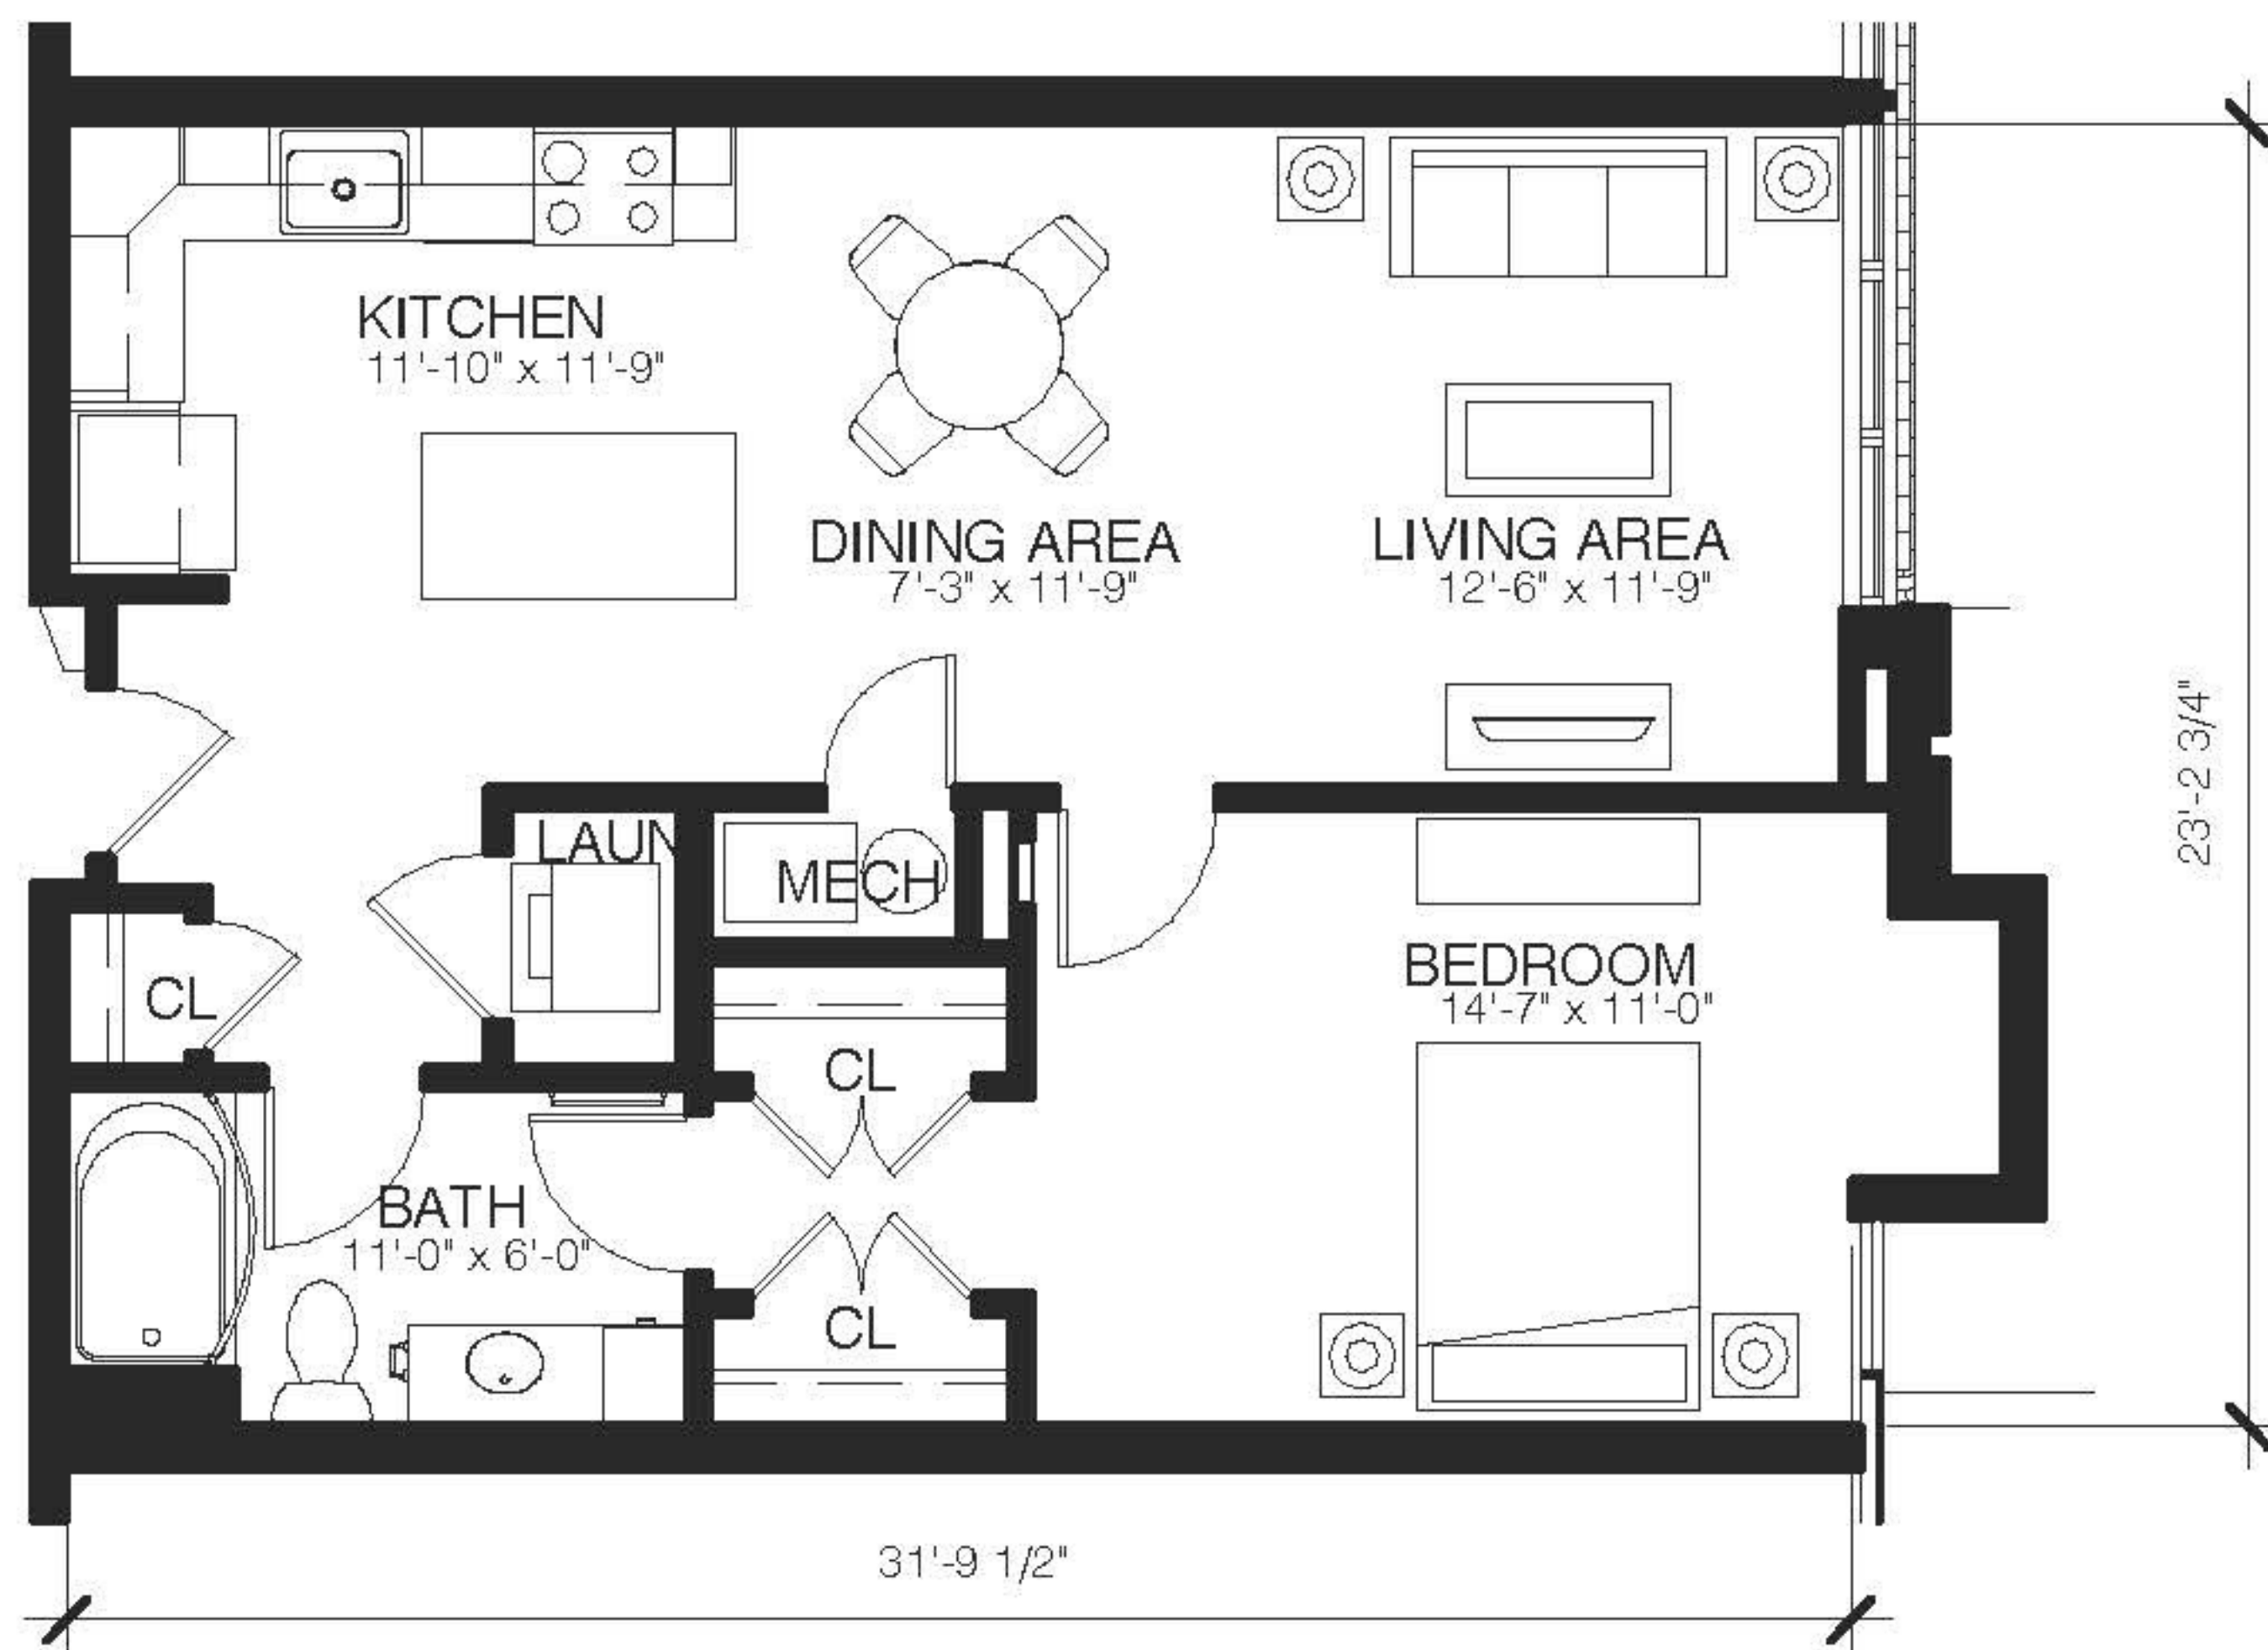

FLOOR PLAN SCALE: 1/8" - 1' - 0"

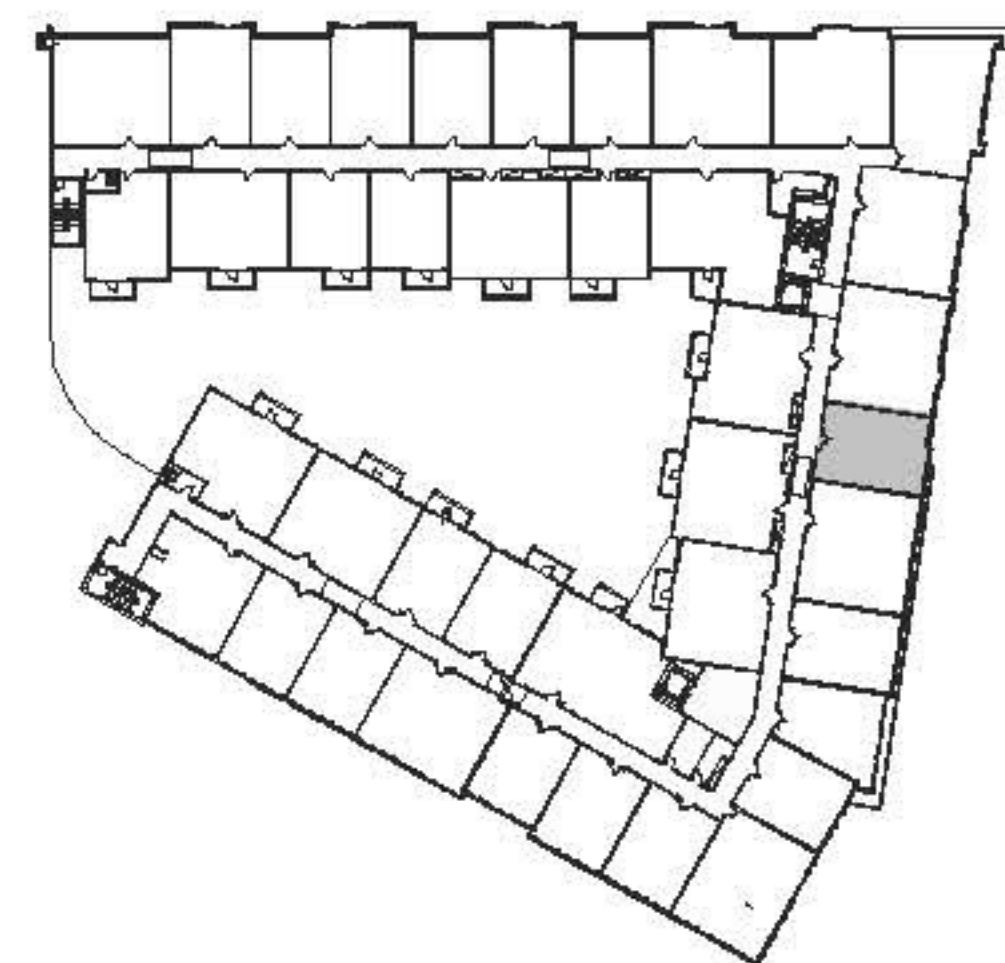

ALPHA 10

1 BEDROOM / 1 BATH + DEN
1 UNITS - 863 SF




2000PENN

Where Home Is The Place To Be



FLOOR PLAN SCALE: 1/8" = 1' - 0"

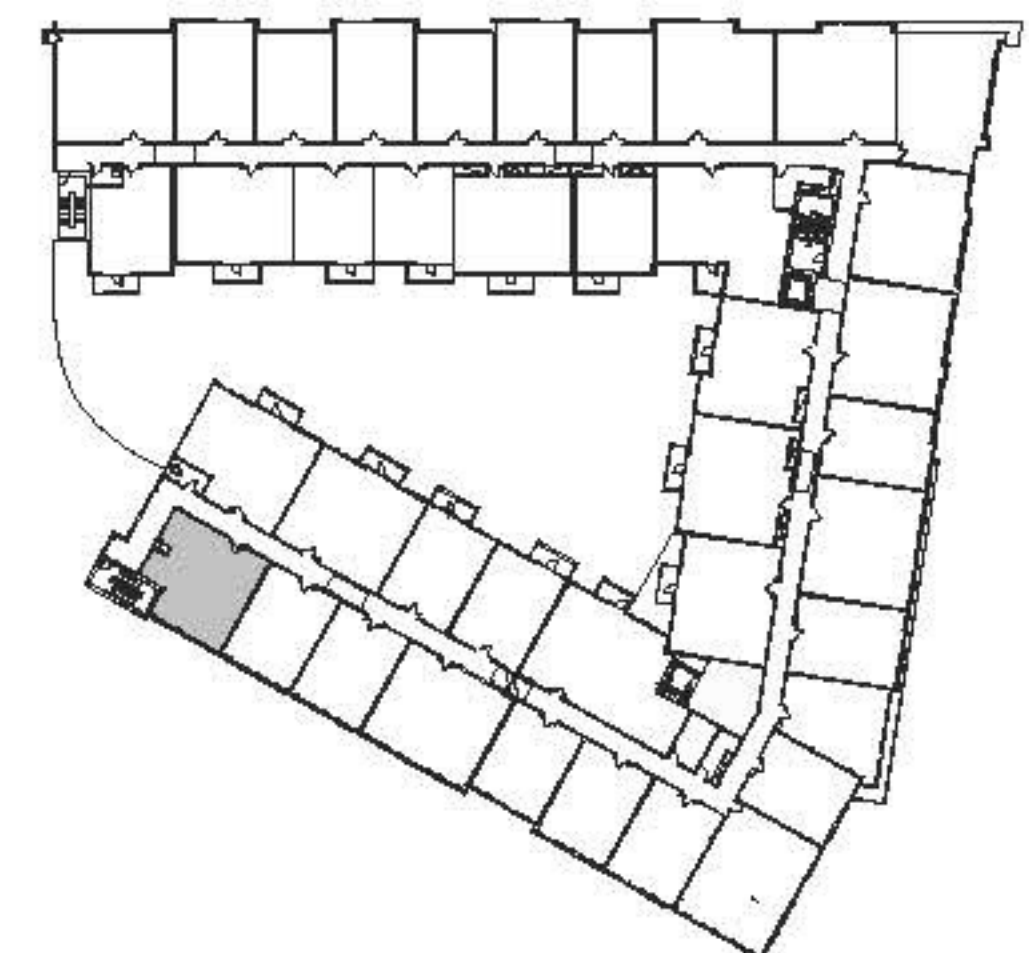

ALPHA 11

1 BEDROOM / 1 BATH + DEN
3 UNITS - 910 SF



2000PENN


Where Home Is The Place To Be



FLOOR PLAN SCALE: 1/8" = 1' - 0"



TYPE A UNIT AT
4TH FLOOR

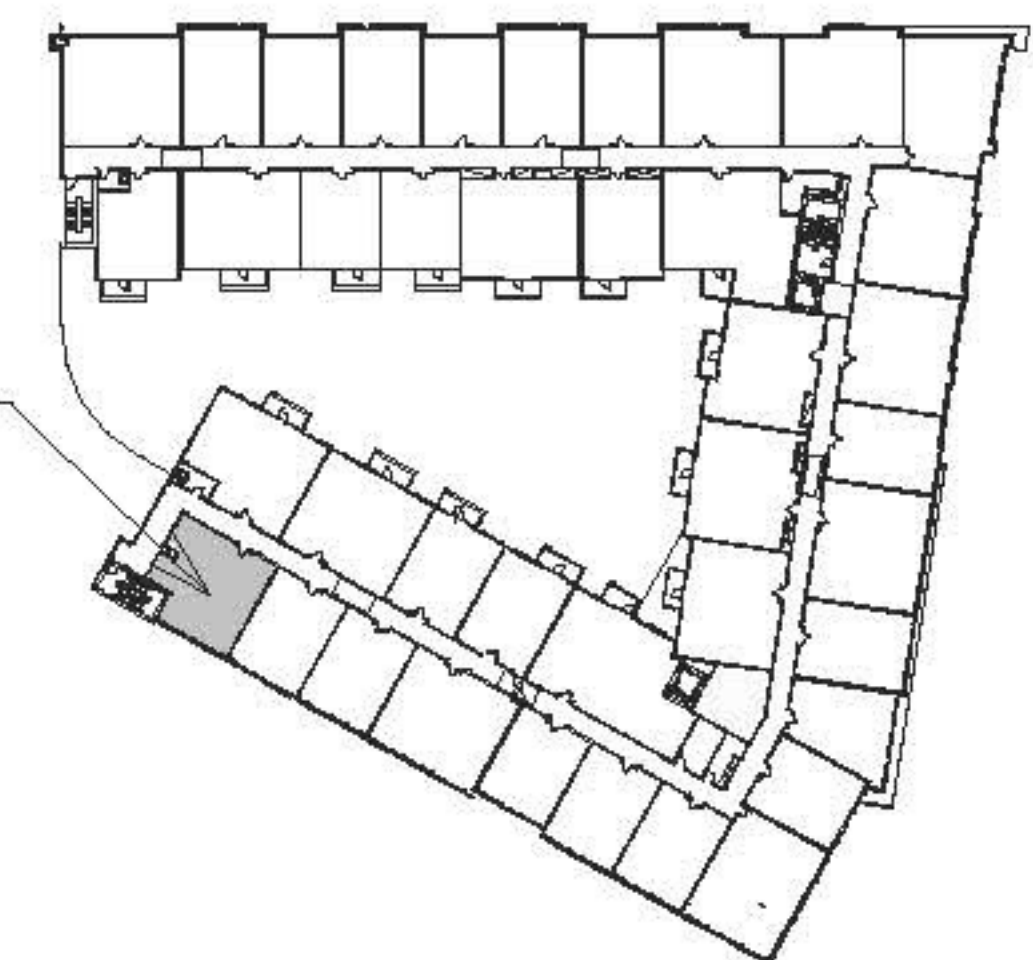


ALPHA 12

1 BEDROOM / 1 BATH
1 UNIT - 743 SF



2000PENN


Where Home Is The Place To Be

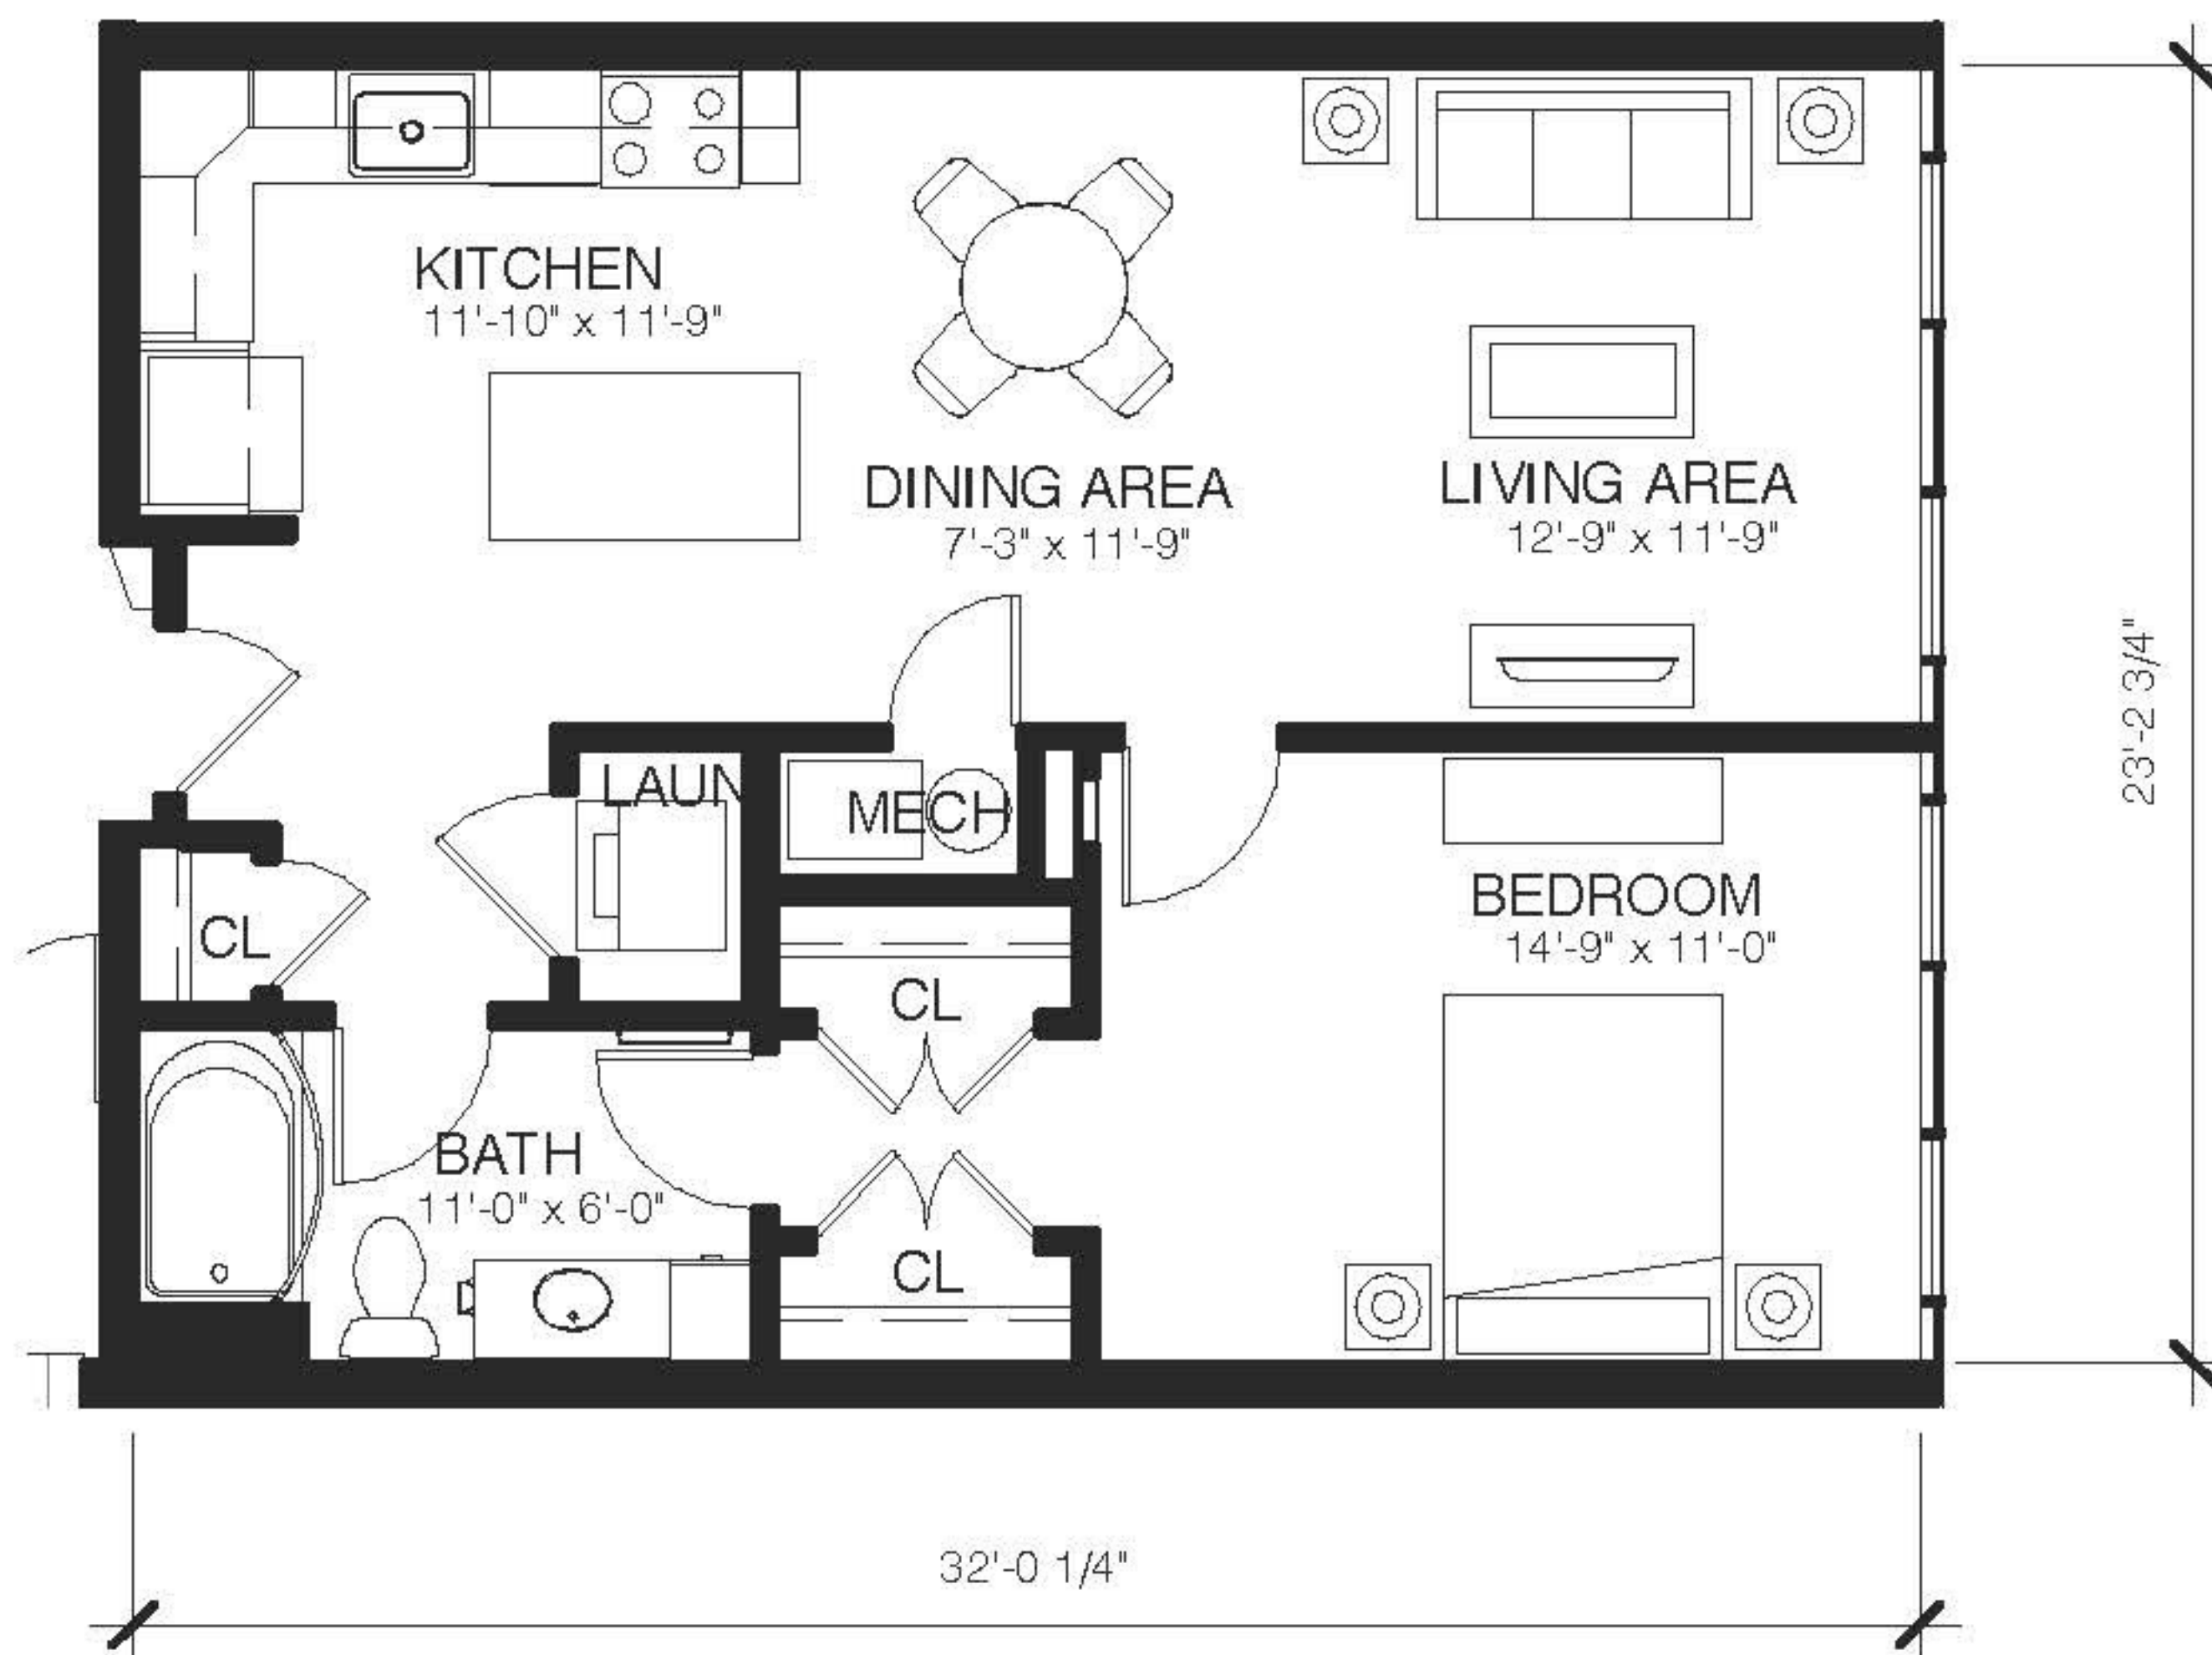

FLOOR PLAN SCALE: 1/8" - 1' - 0"



2ND FLOOR
ONLY

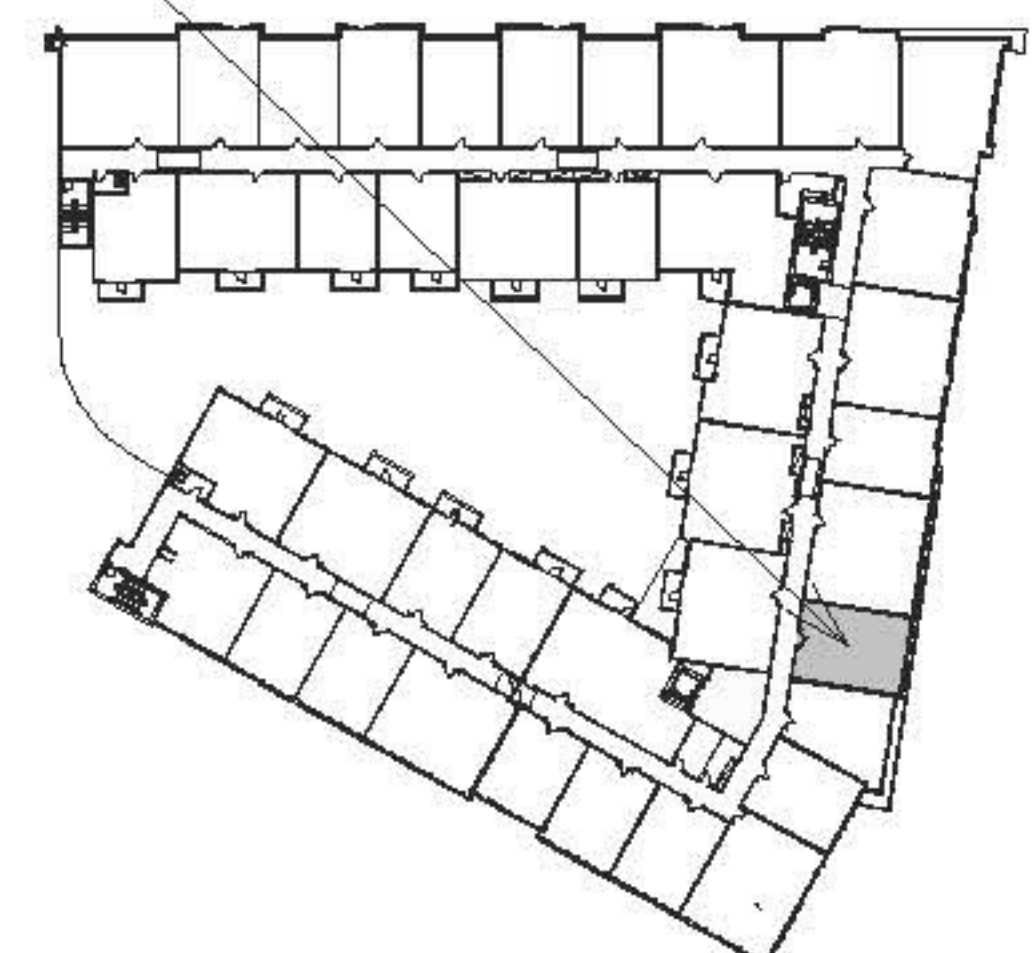


ALPHA 13

1 BEDROOM / 1 BATH
7 UNITS - 825 SF



2000PENN

Where Home Is The Place To Be

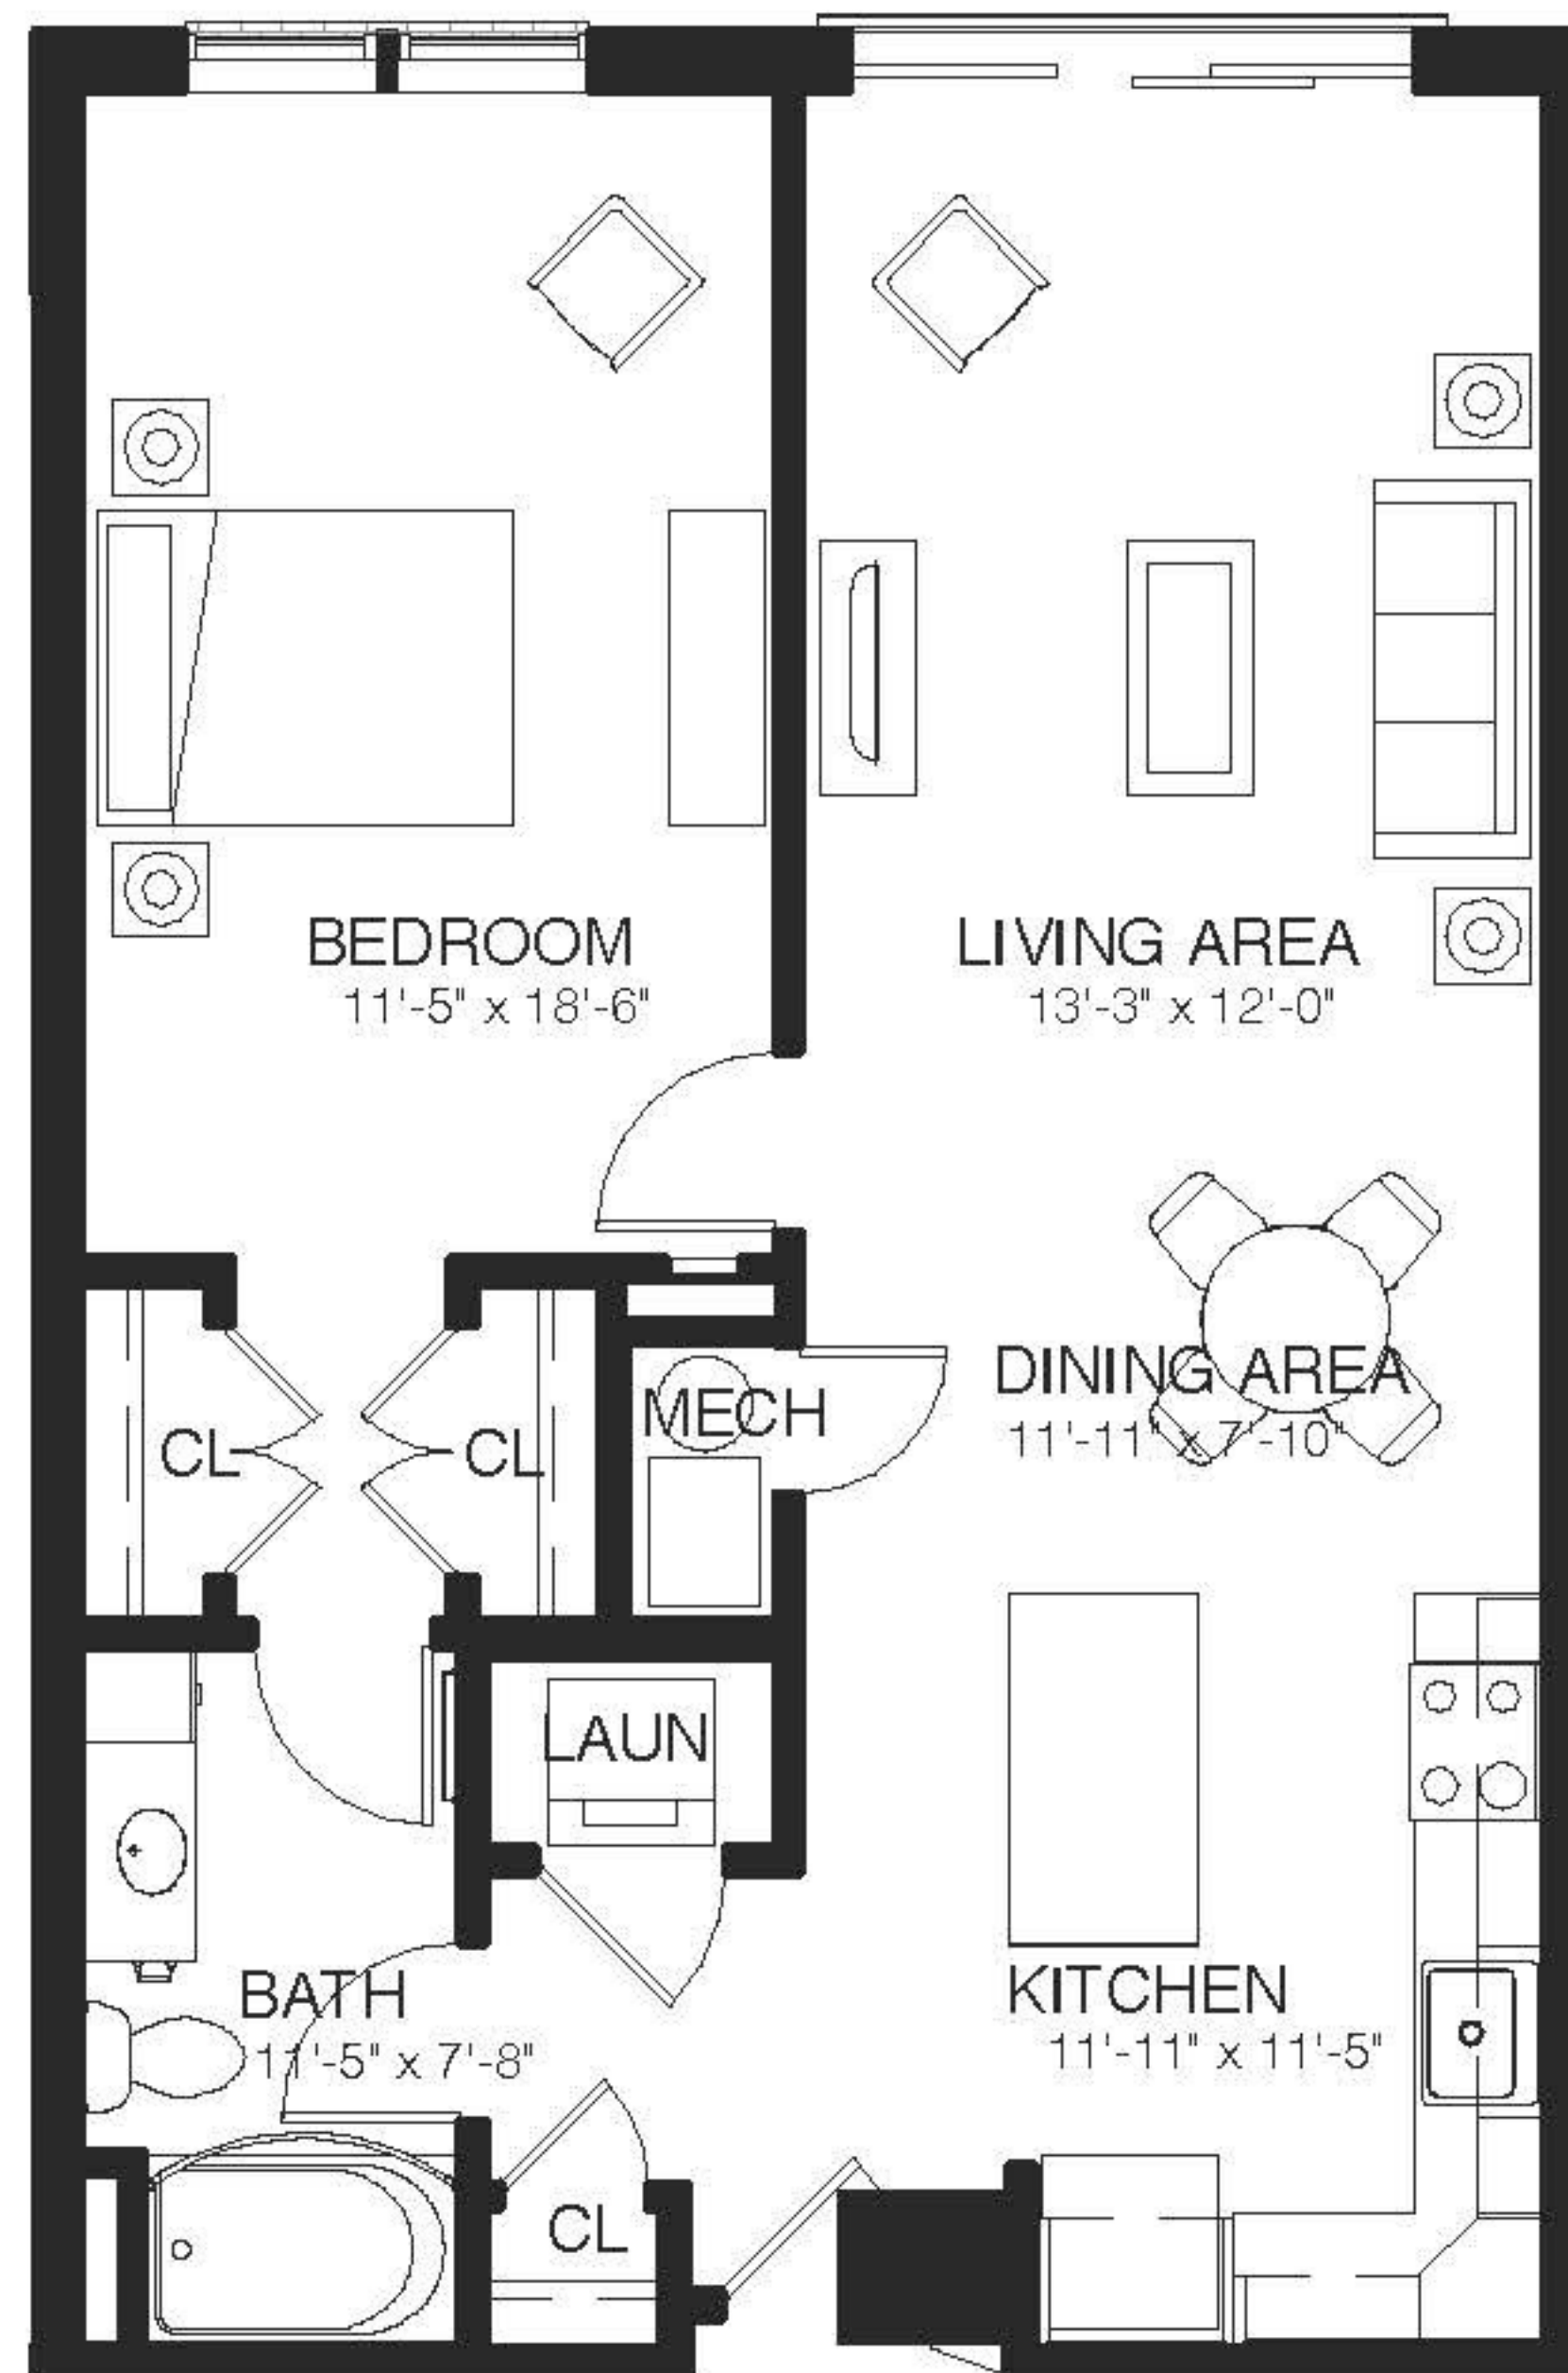


FLOOR PLAN SCALE: 1/8" - 1' - 0"



2ND-4TH FLOORS
ONLY

2ND-3RD FLOORS
ONLY

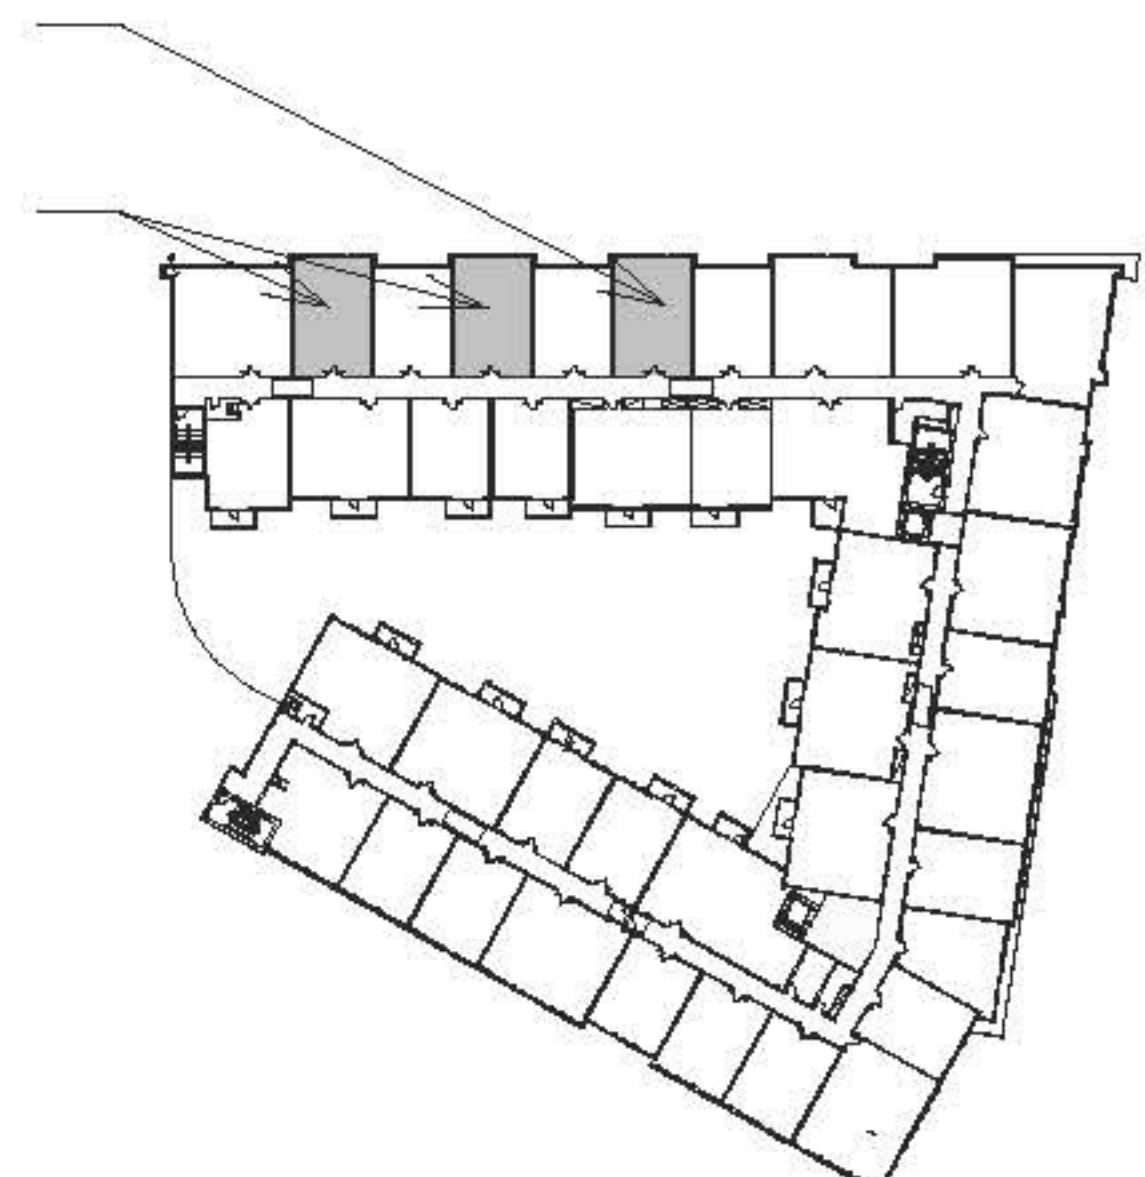


ALPHA 14

1 BEDROOM / 1.5 BATH + DEN
3 UNITS - 1,101 SF




2000PENN

Where Home Is The Place To Be

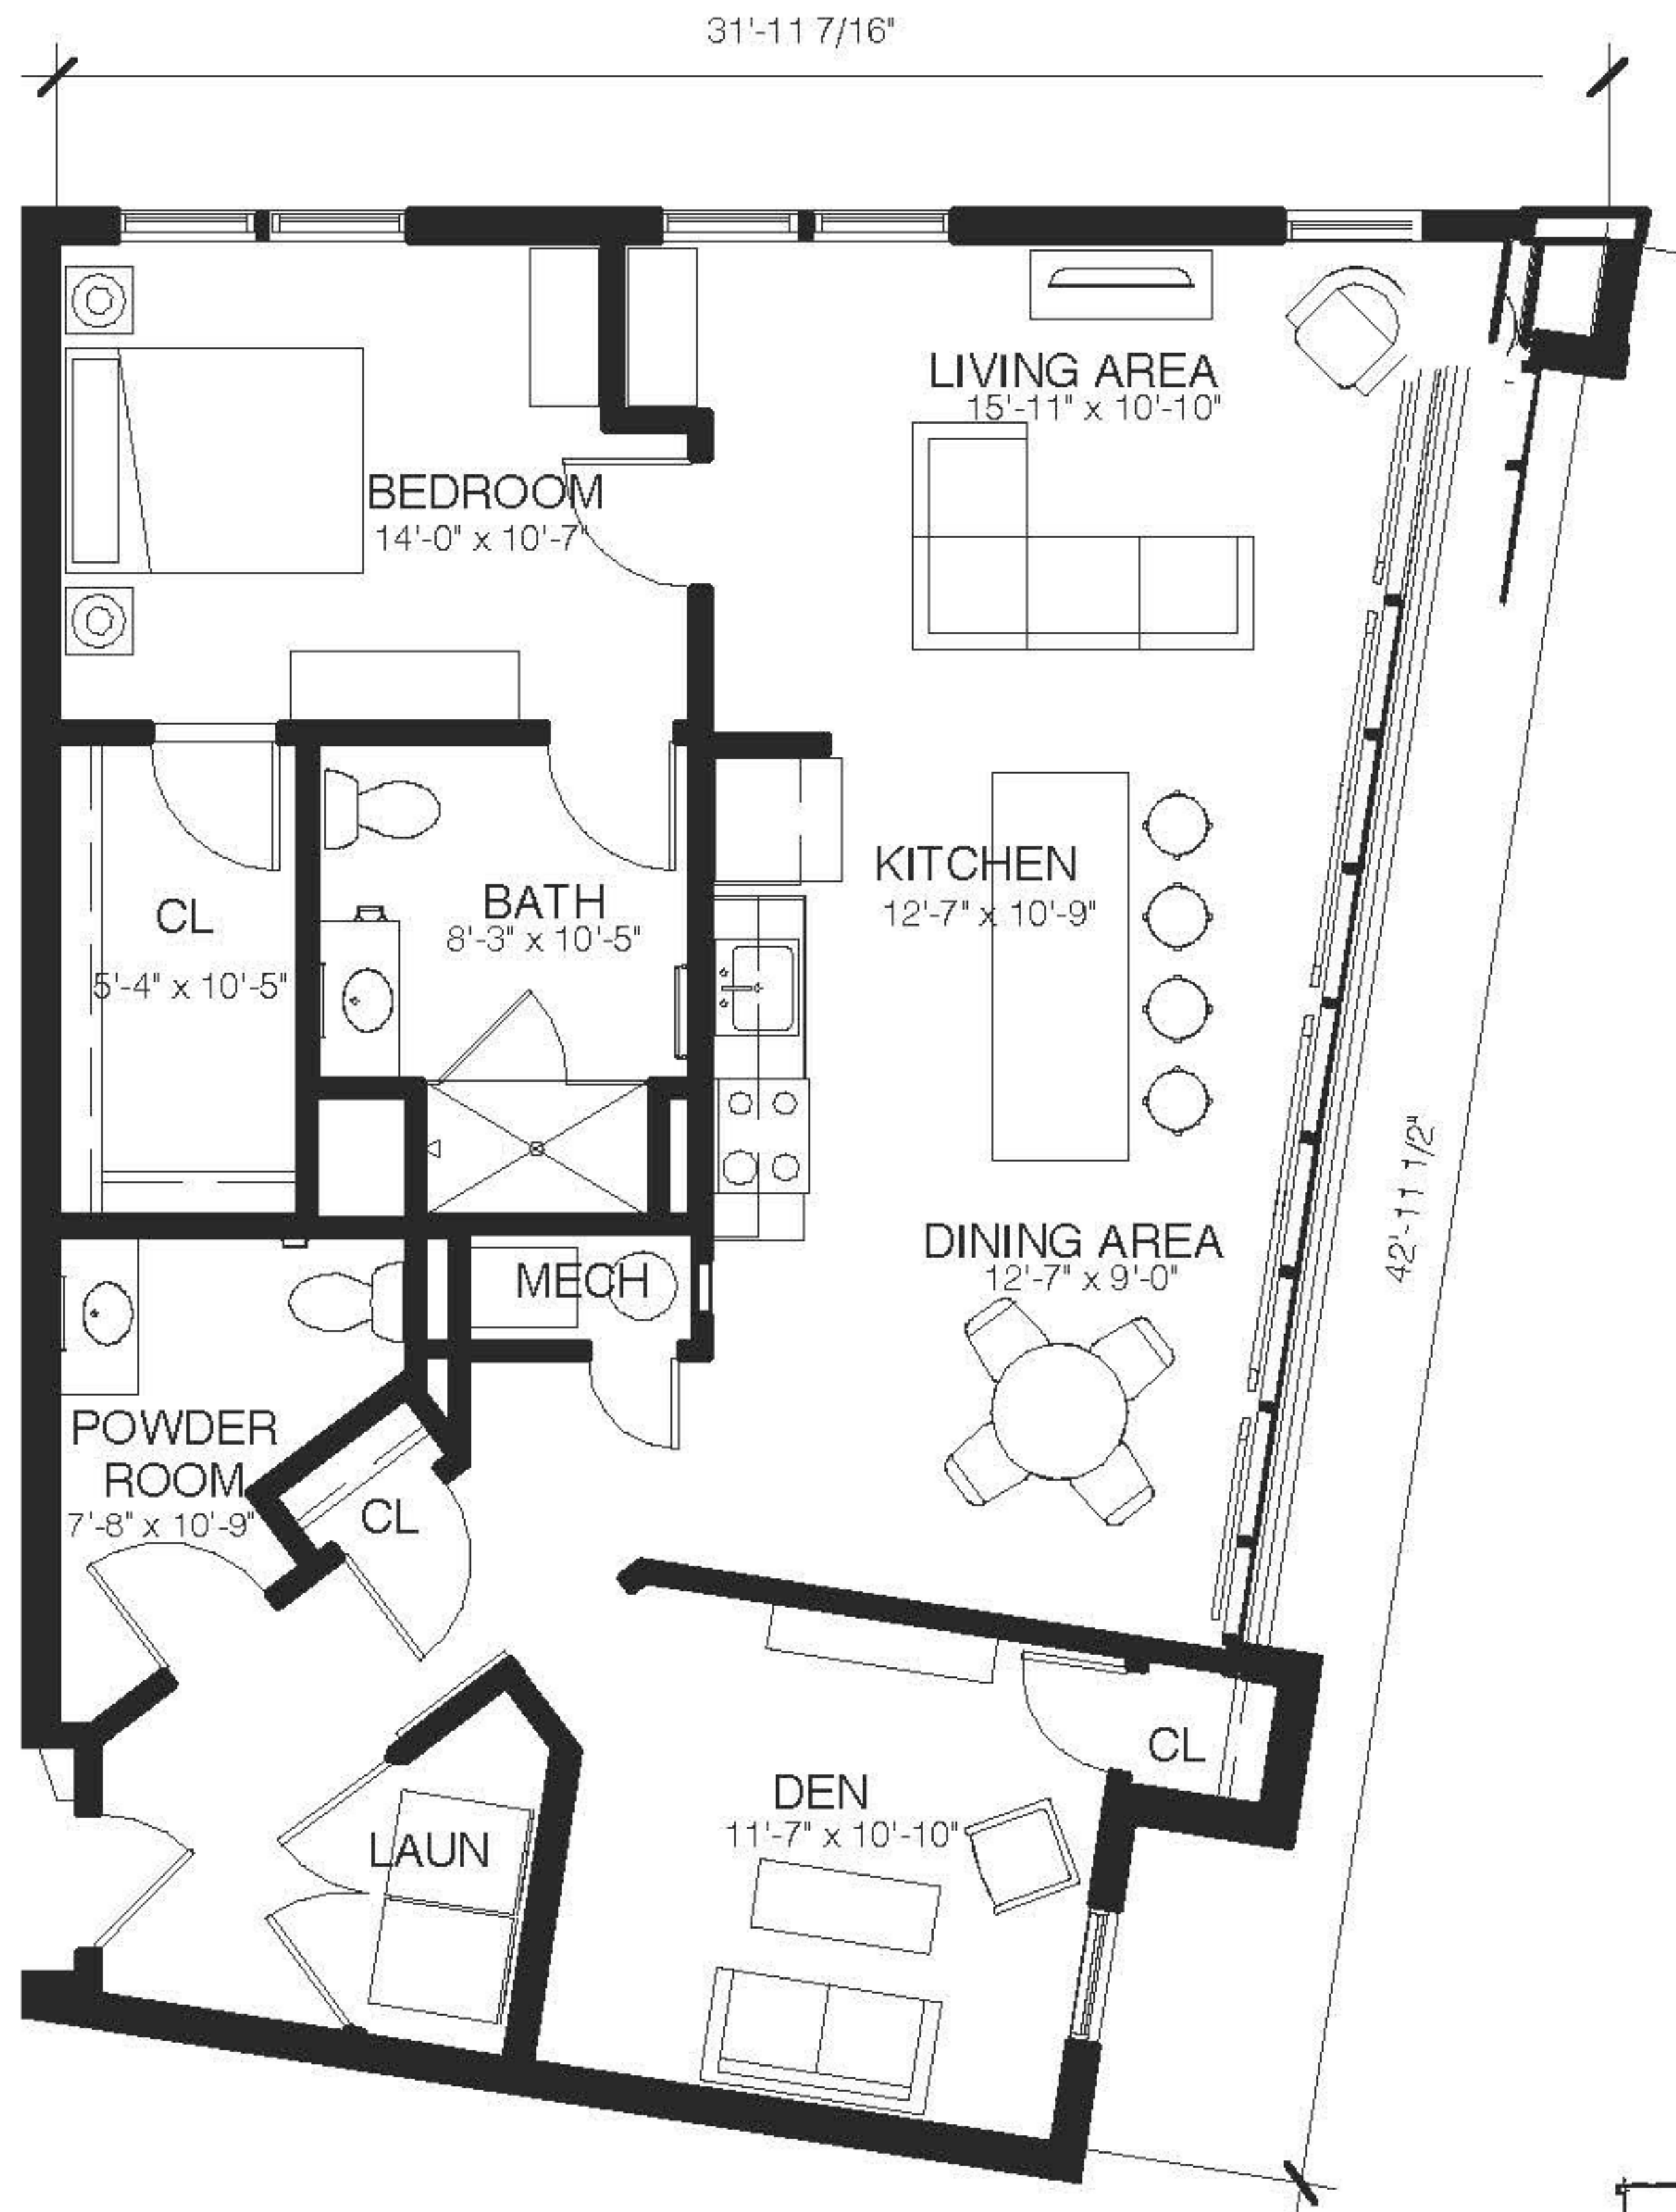

3RD-5TH FLOOR

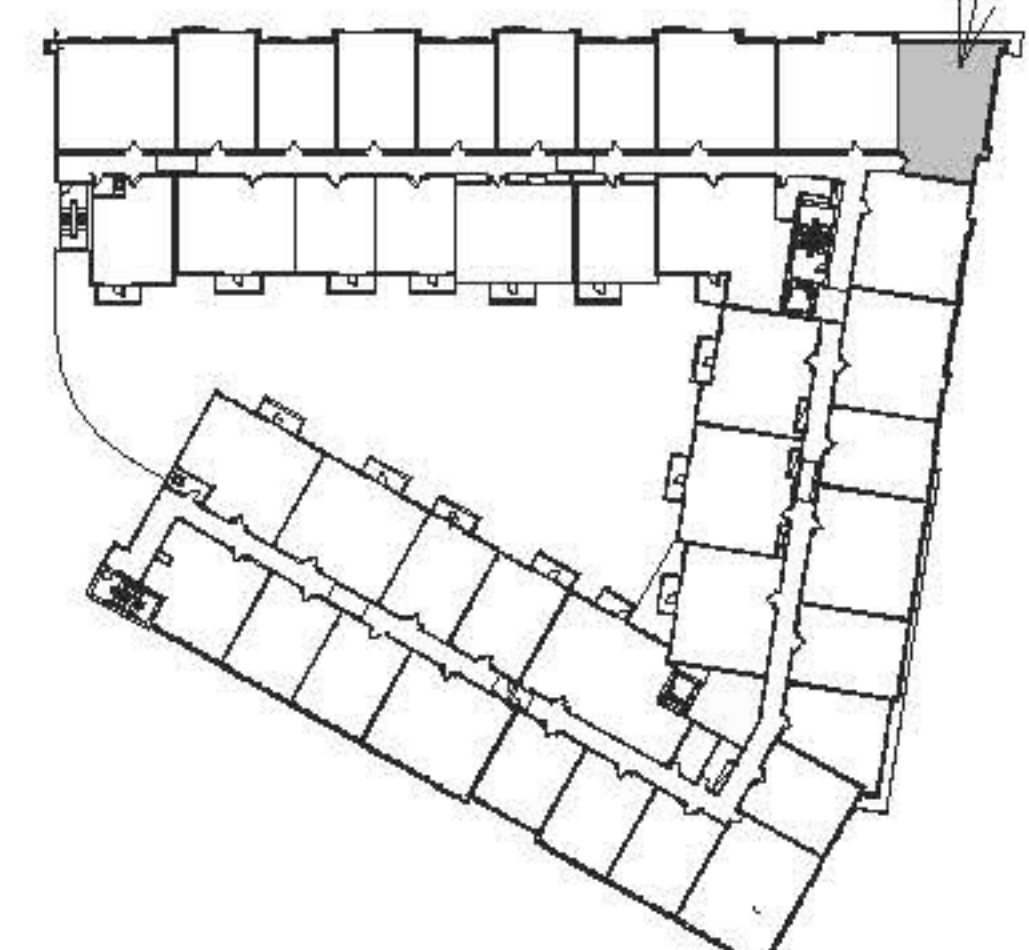

FLOOR PLAN SCALE: 1/8" - 1' - 0"




ALPHA 15

1 BEDROOM / 1.5 BATH + DEN
1 UNIT - 1,199 SF



2000PENN


Where Home Is The Place To Be

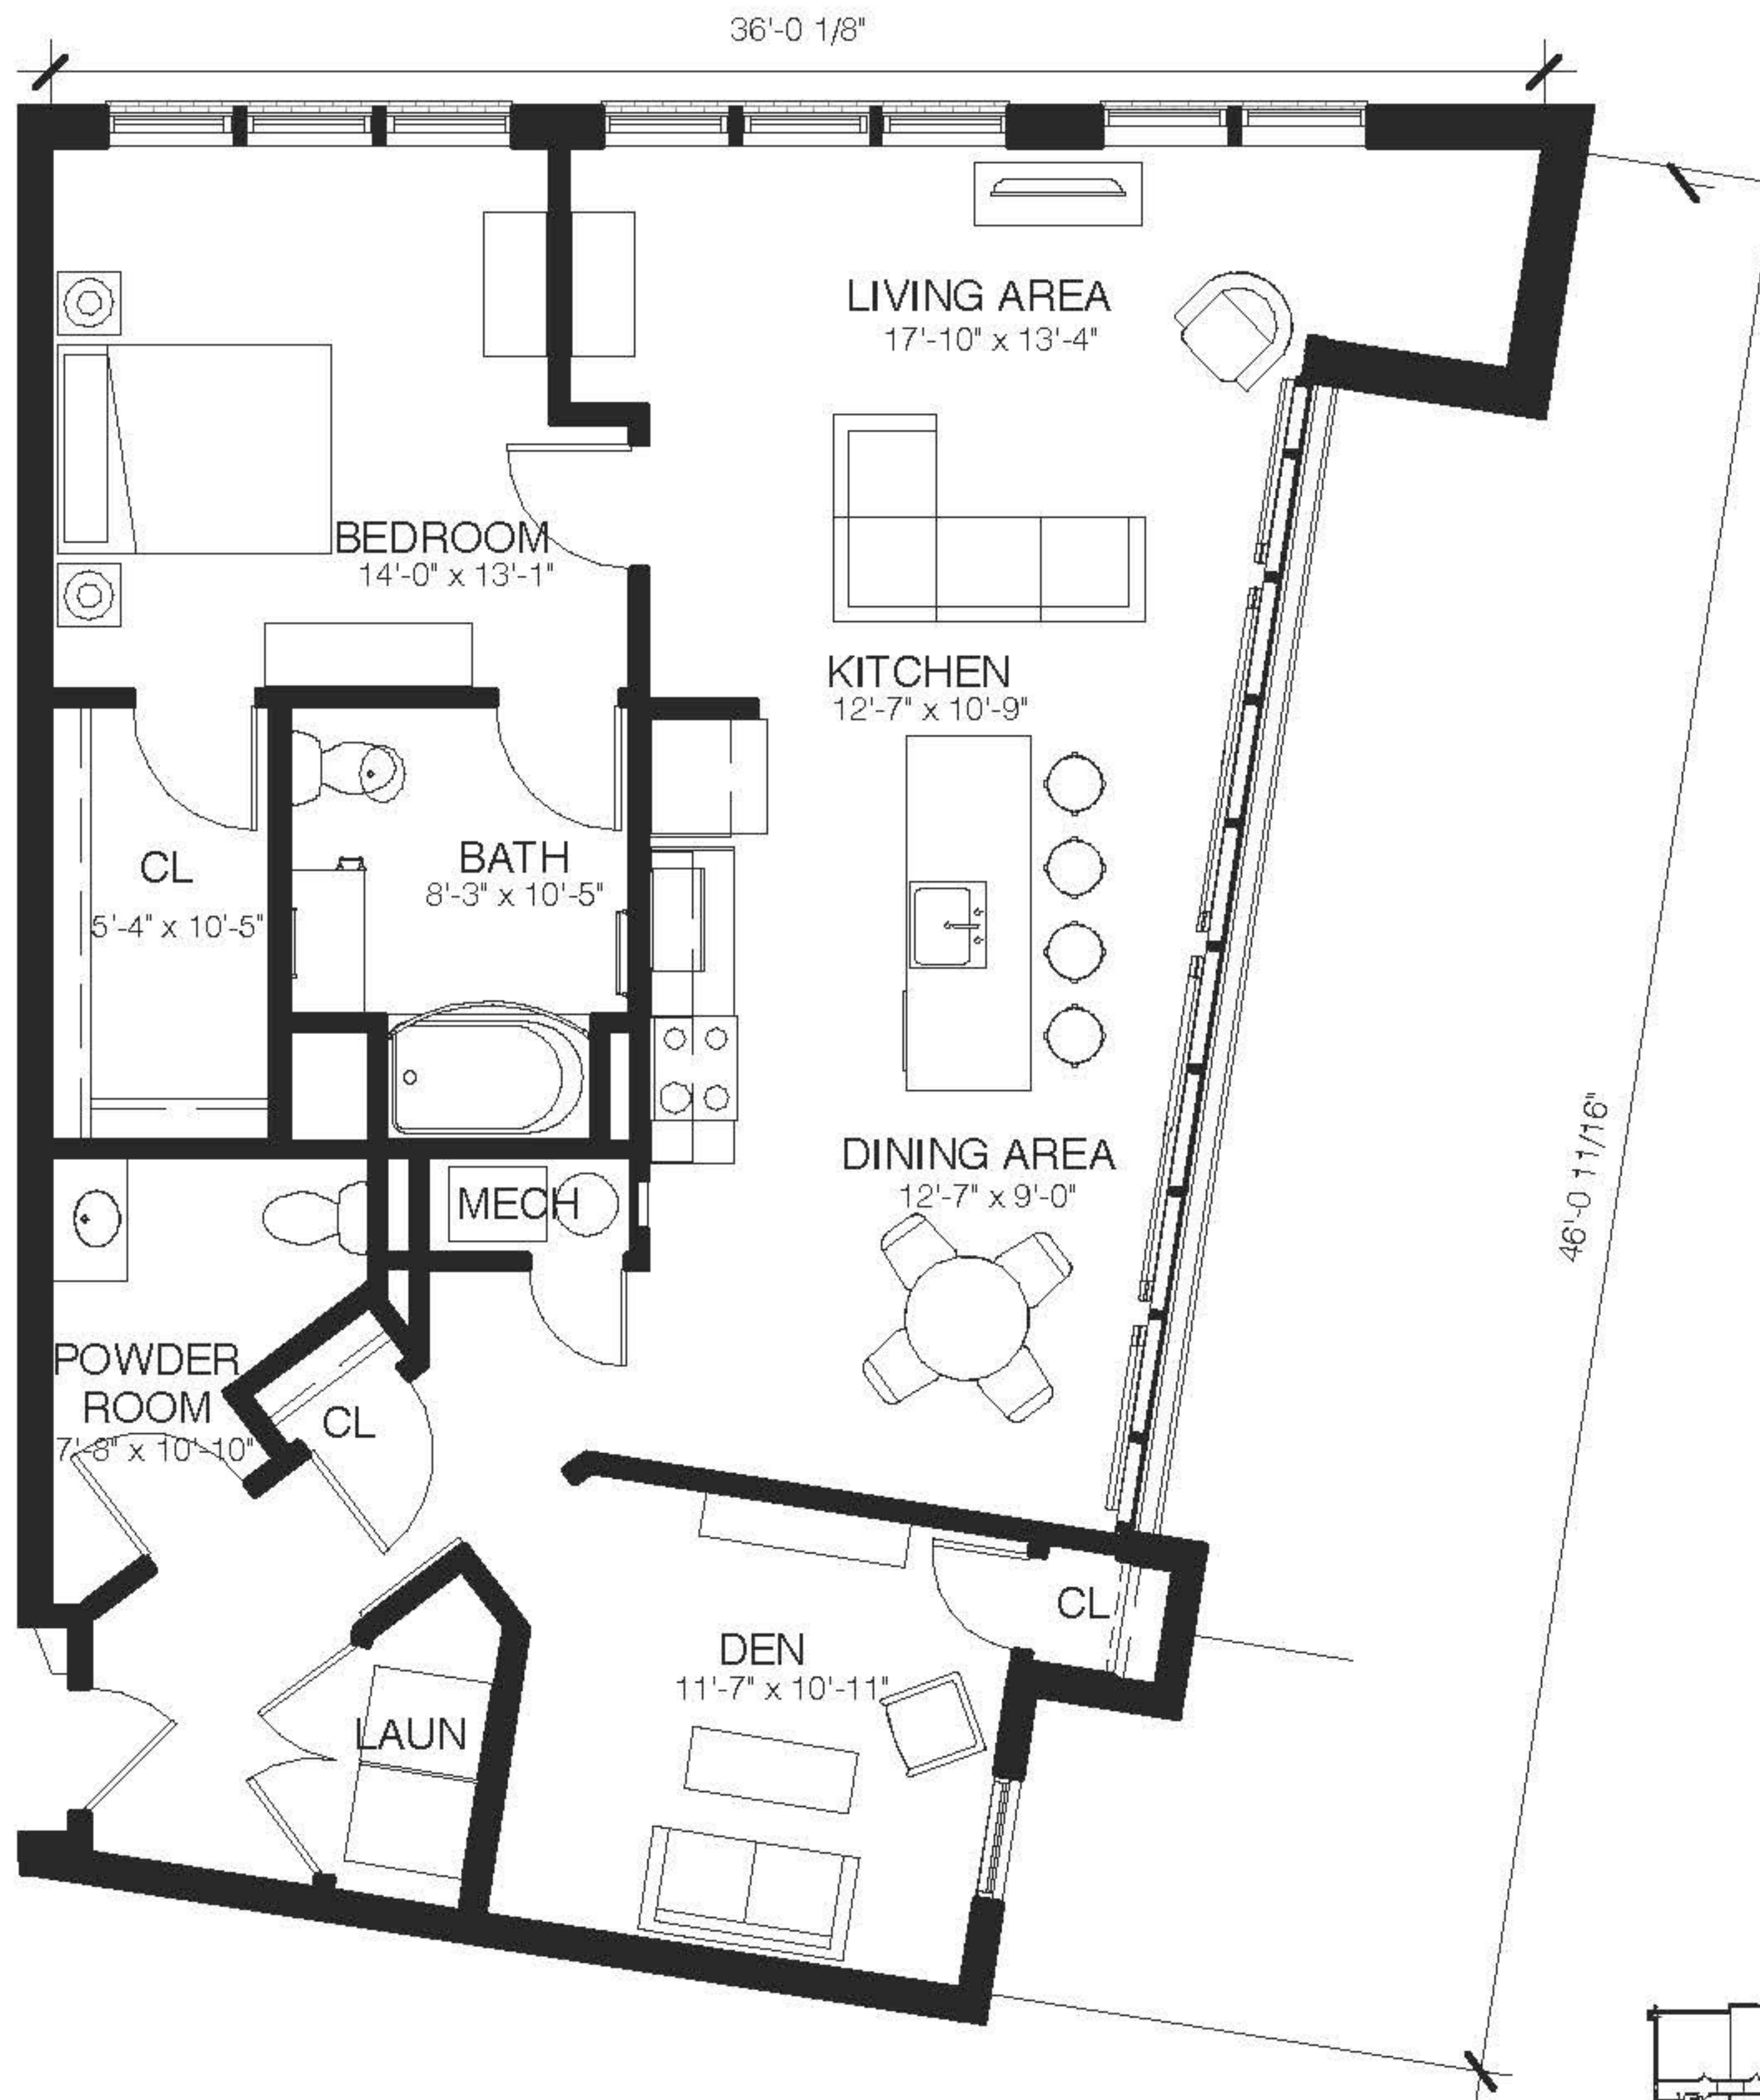

FLOOR PLAN SCALE: 1/8" = 1' - 0"



2ND FLOOR ONLY

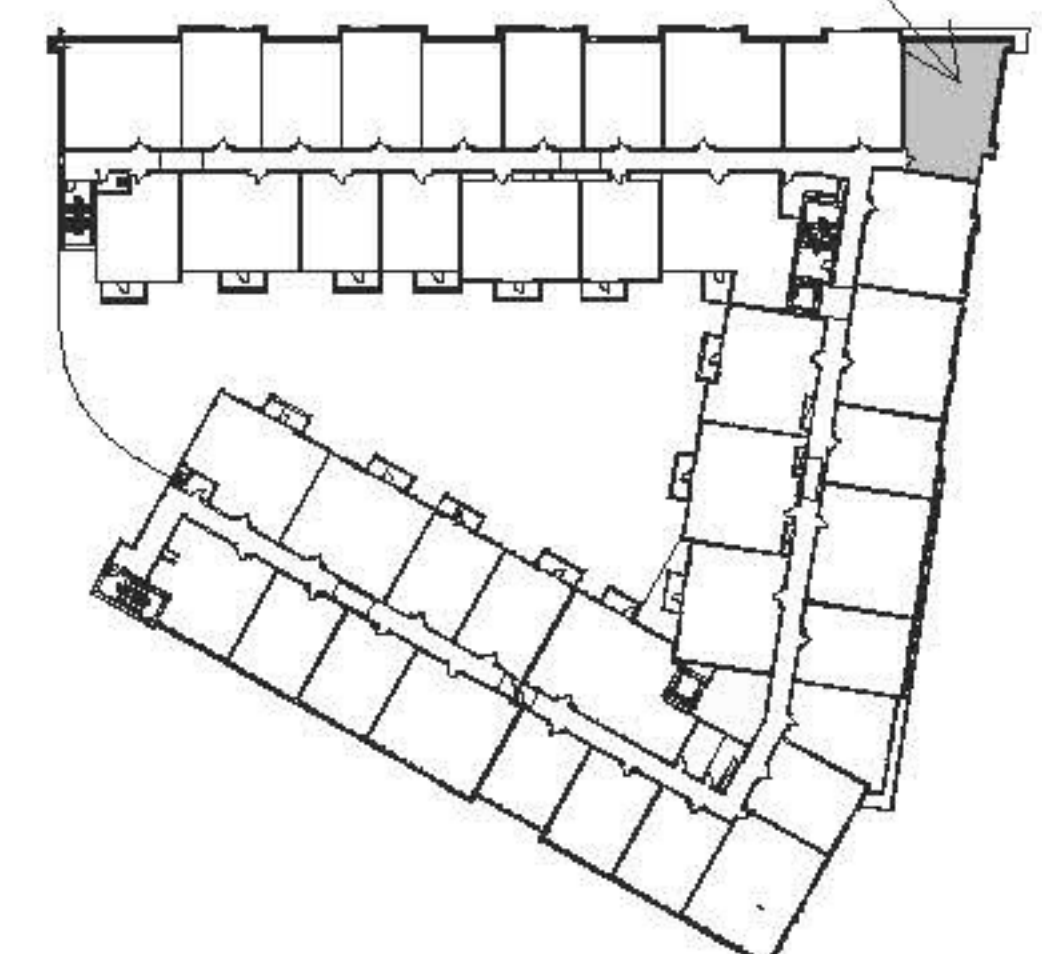


BETA 2

2 BEDROOM / 2 BATH
4 UNITS - 1,055 SF




2000PENN

Where Home Is The Place To Be

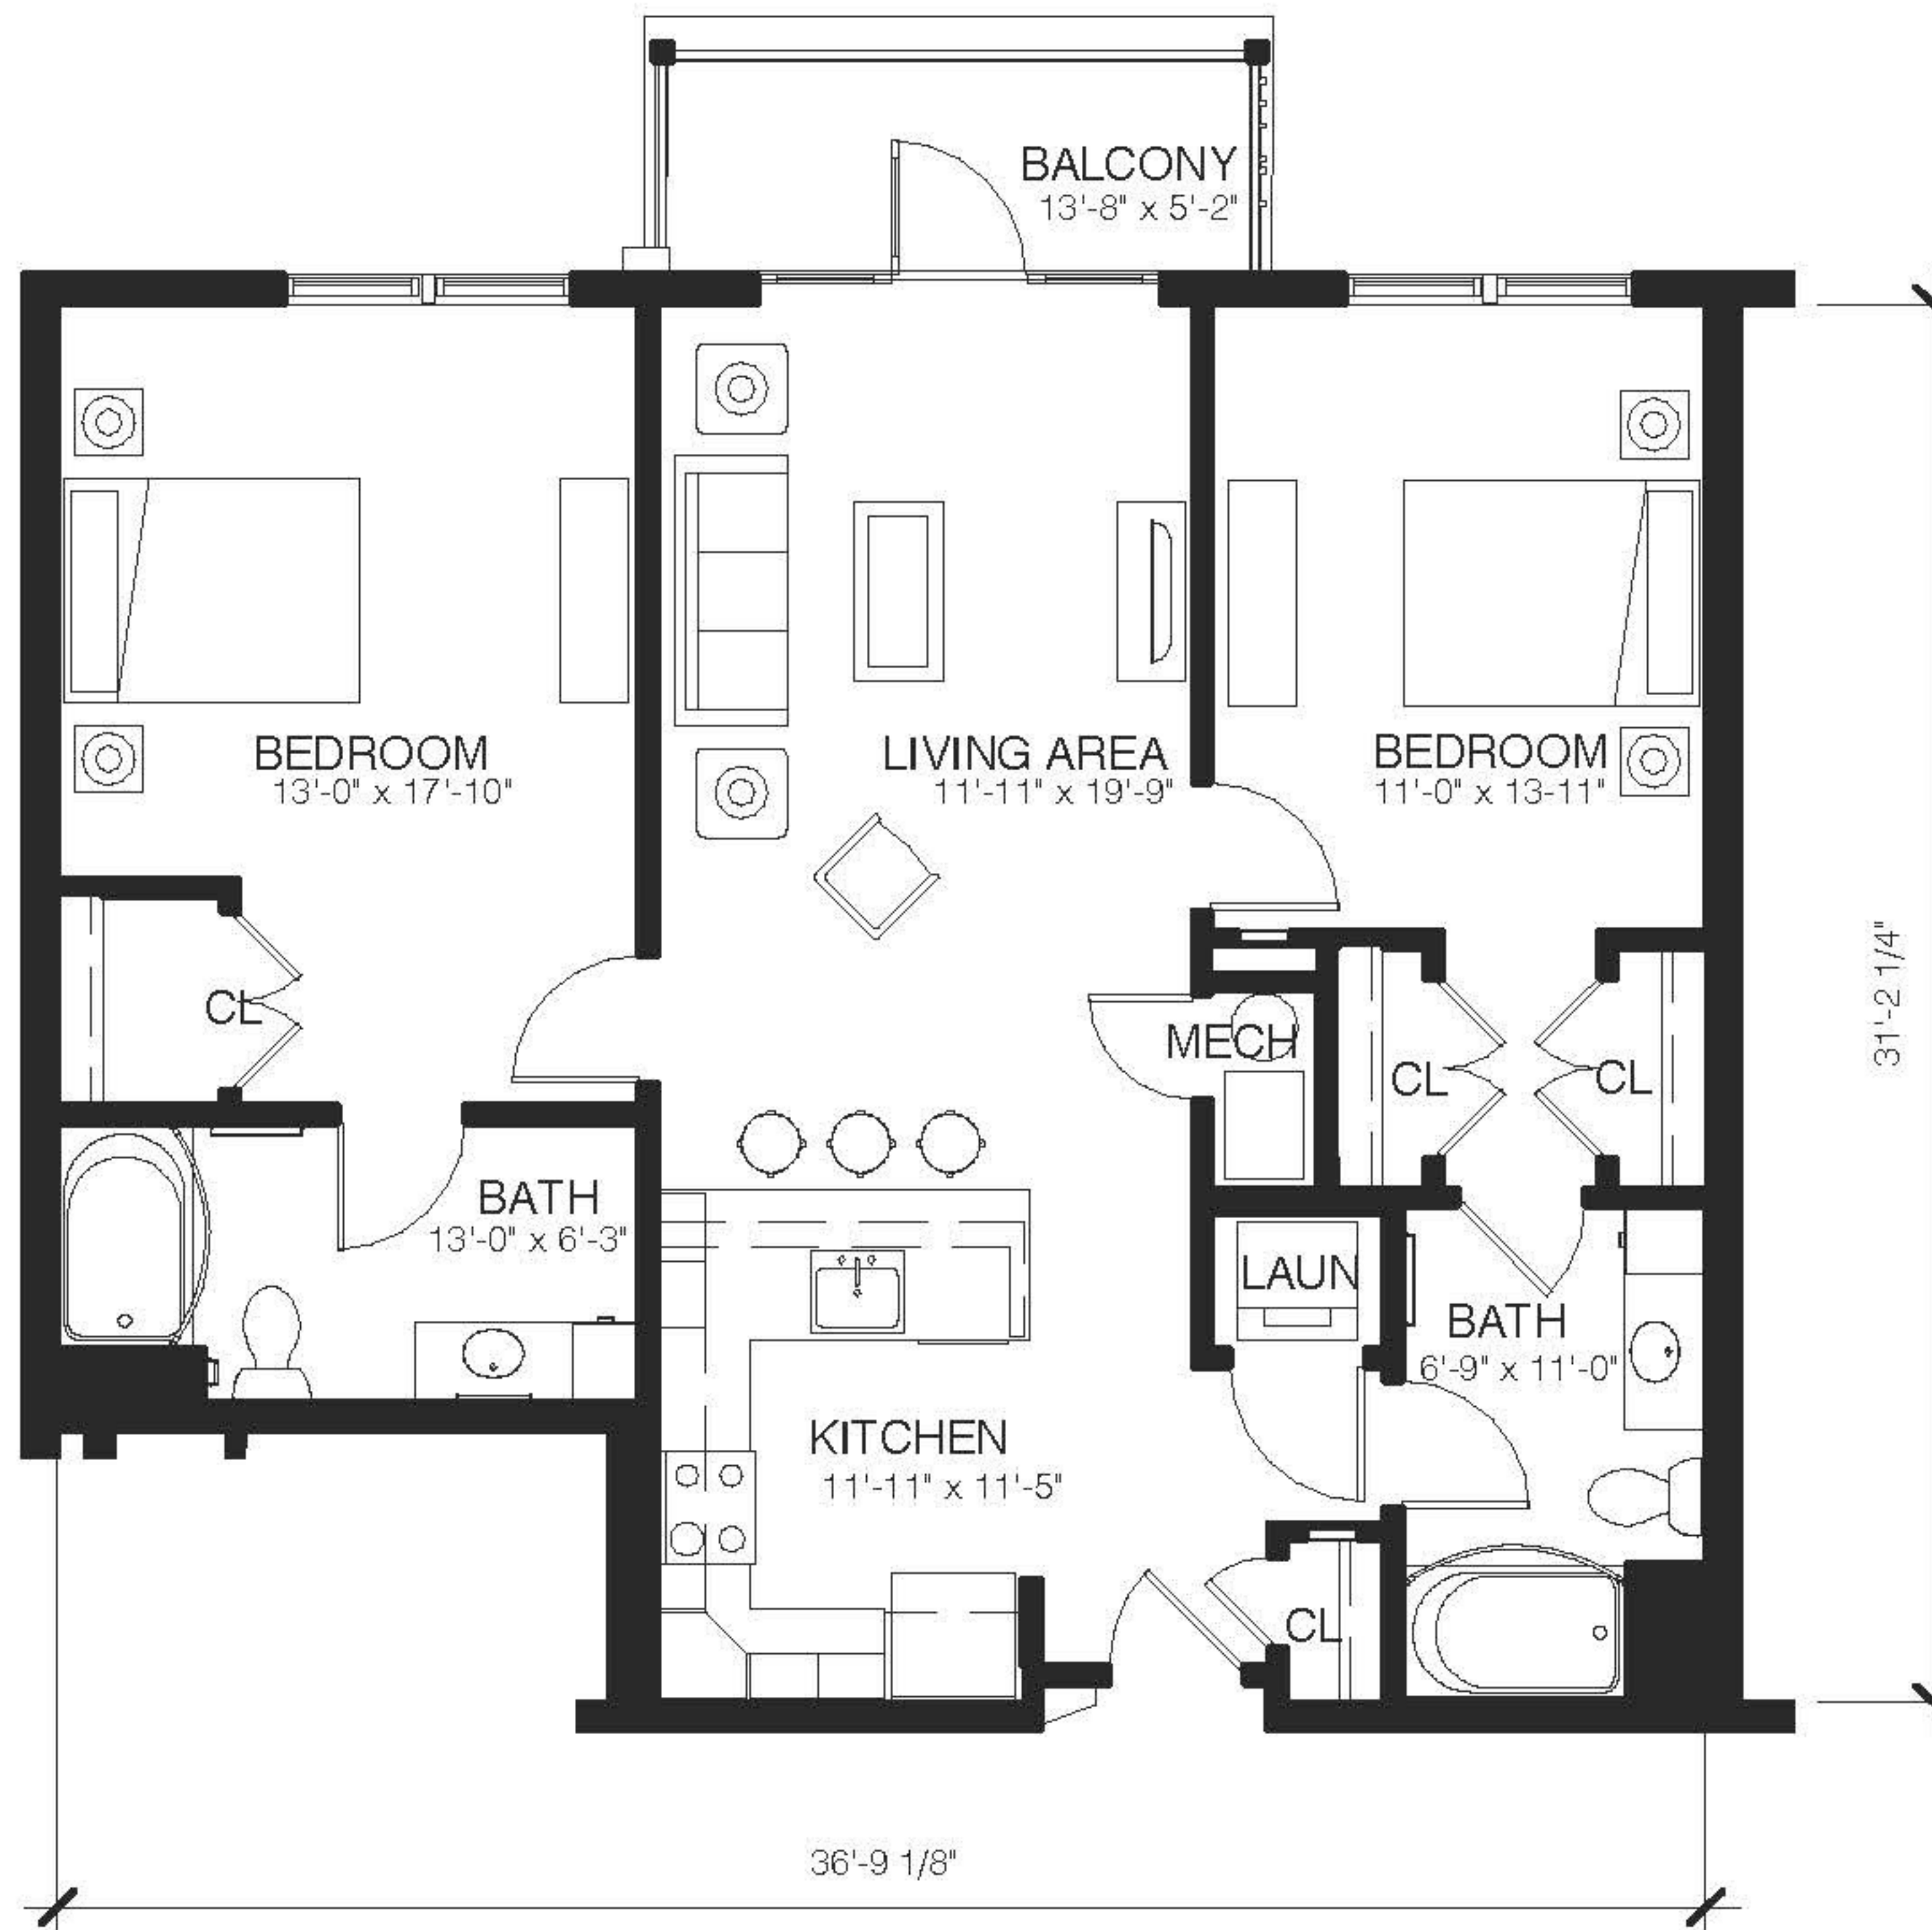

FLOOR PLAN SCALE: 1/8" = 1' - 0"

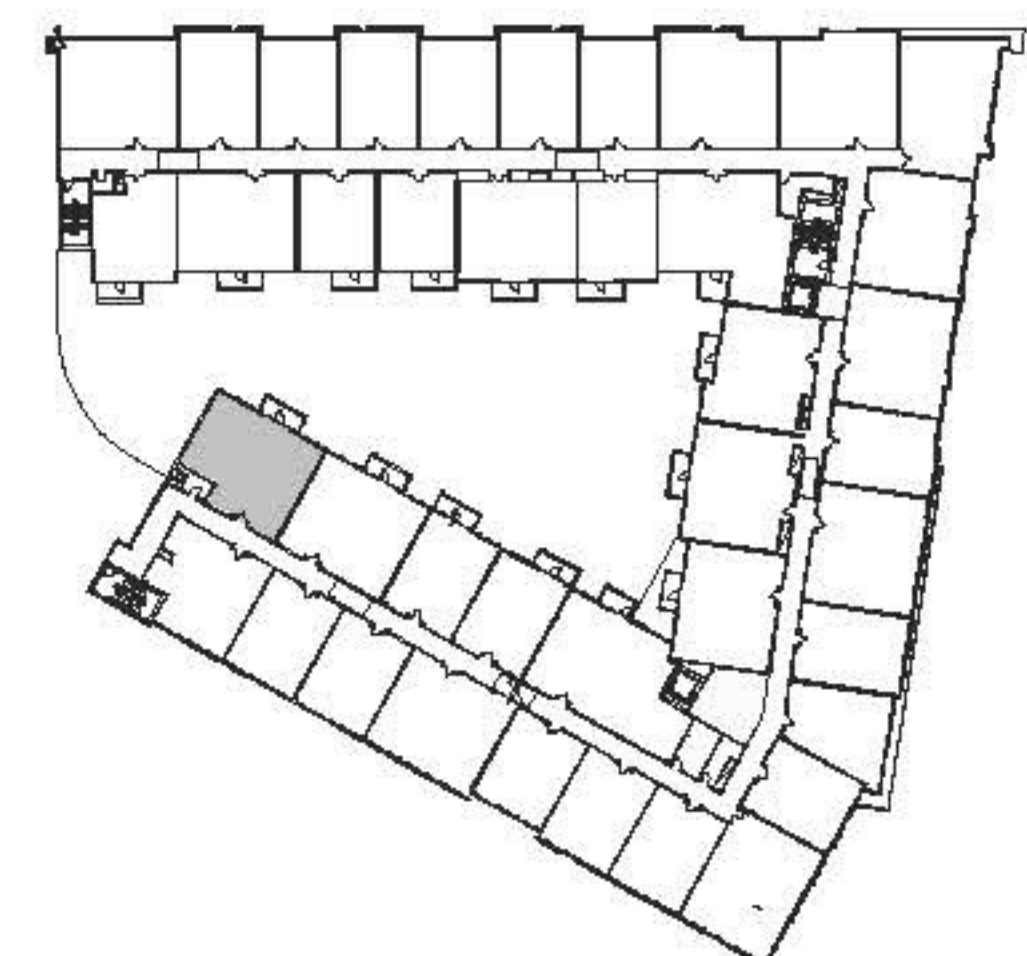

BETA 3

2 BEDROOM / 2 BATH
3 UNITS - 1,023 SF




2000PENN

Where Home Is The Place To Be



FLOOR PLAN SCALE: 1/8" - 1' - 0"

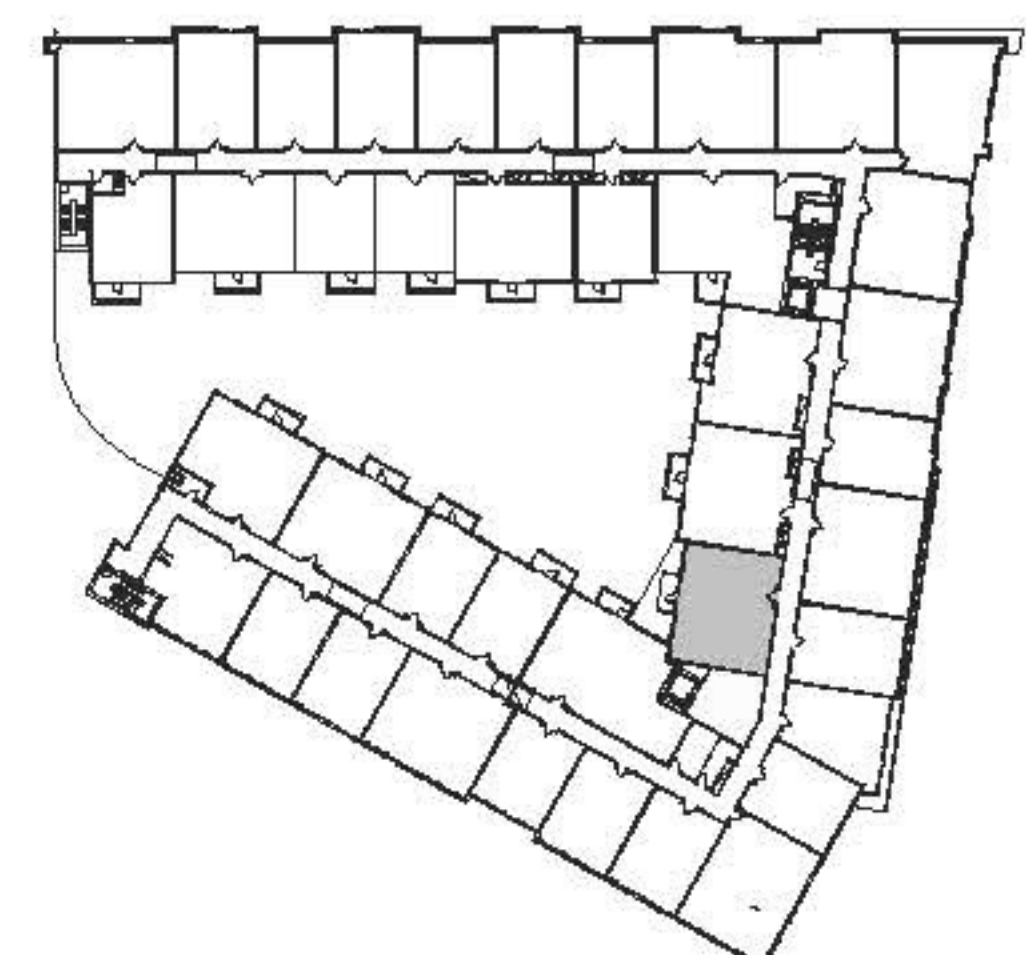

BETA 4

2 BEDROOM / 2 BATH
2 UNITS - 1,054 SF




2000PENN

Where Home Is The Place To Be



FLOOR PLAN SCALE: 1/8" - 1' - 0"

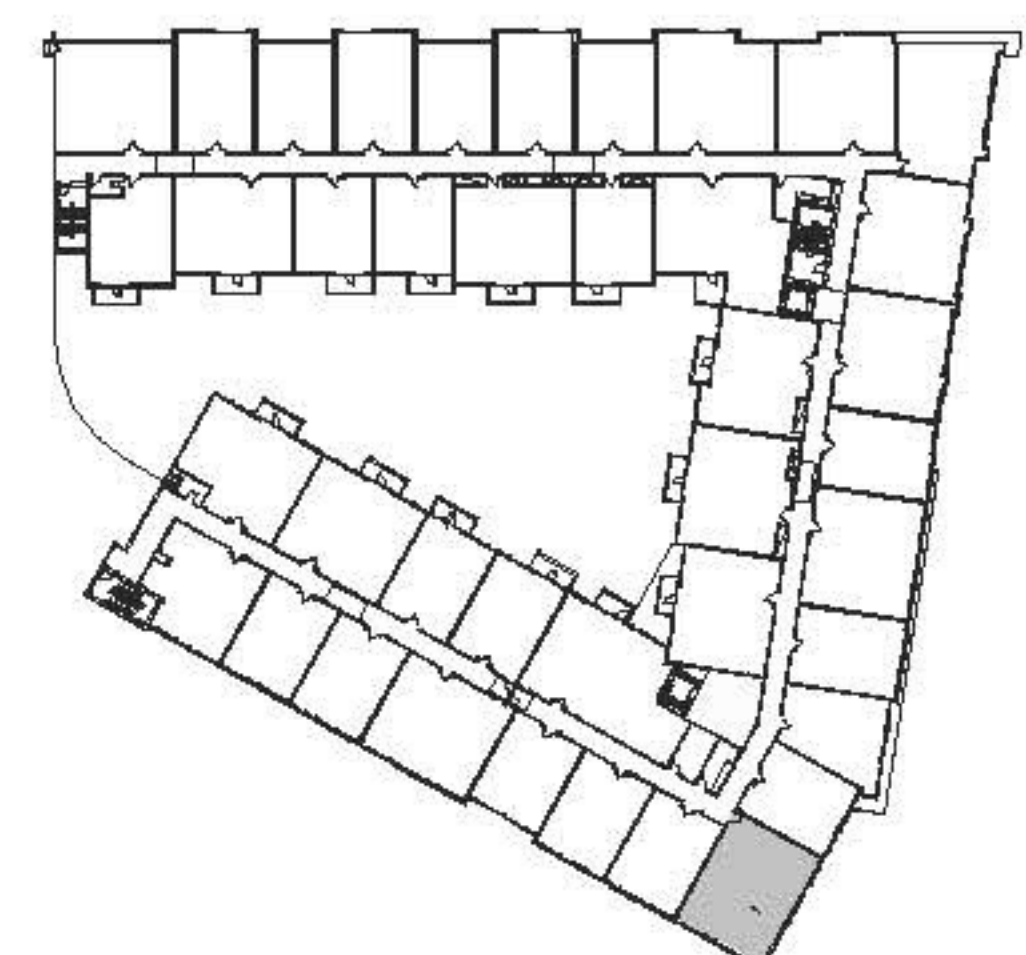

BETA 5

2 BEDROOM / 2 BATH
2 UNITS - 1,079 SF



2000PENN


Where Home Is The Place To Be



FLOOR PLAN SCALE: 1/8" = 1' - 0"



TYPE-A AT
2ND FLOOR ONLY

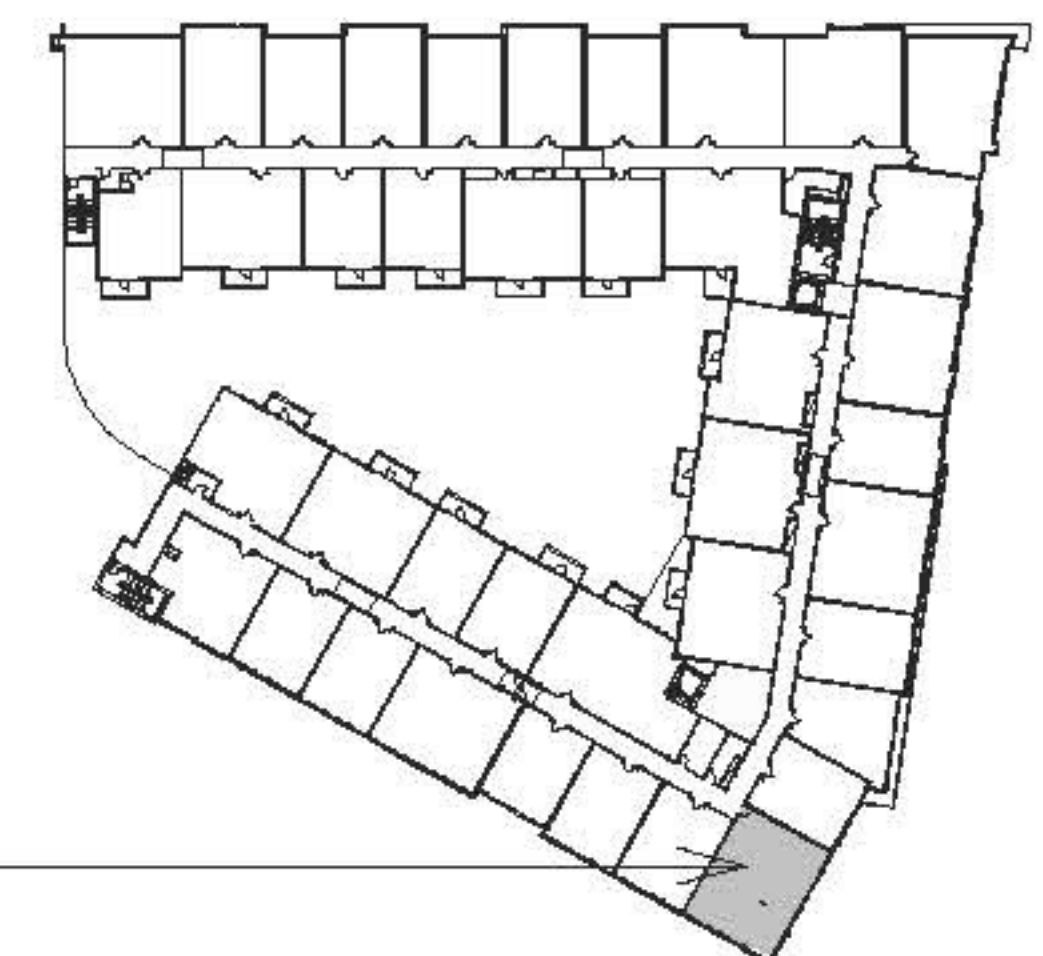


BETA 6

2 BEDROOM / 2 BATH
10 UNITS - 1,022 SF




2000PENN

Where Home Is The Place To Be

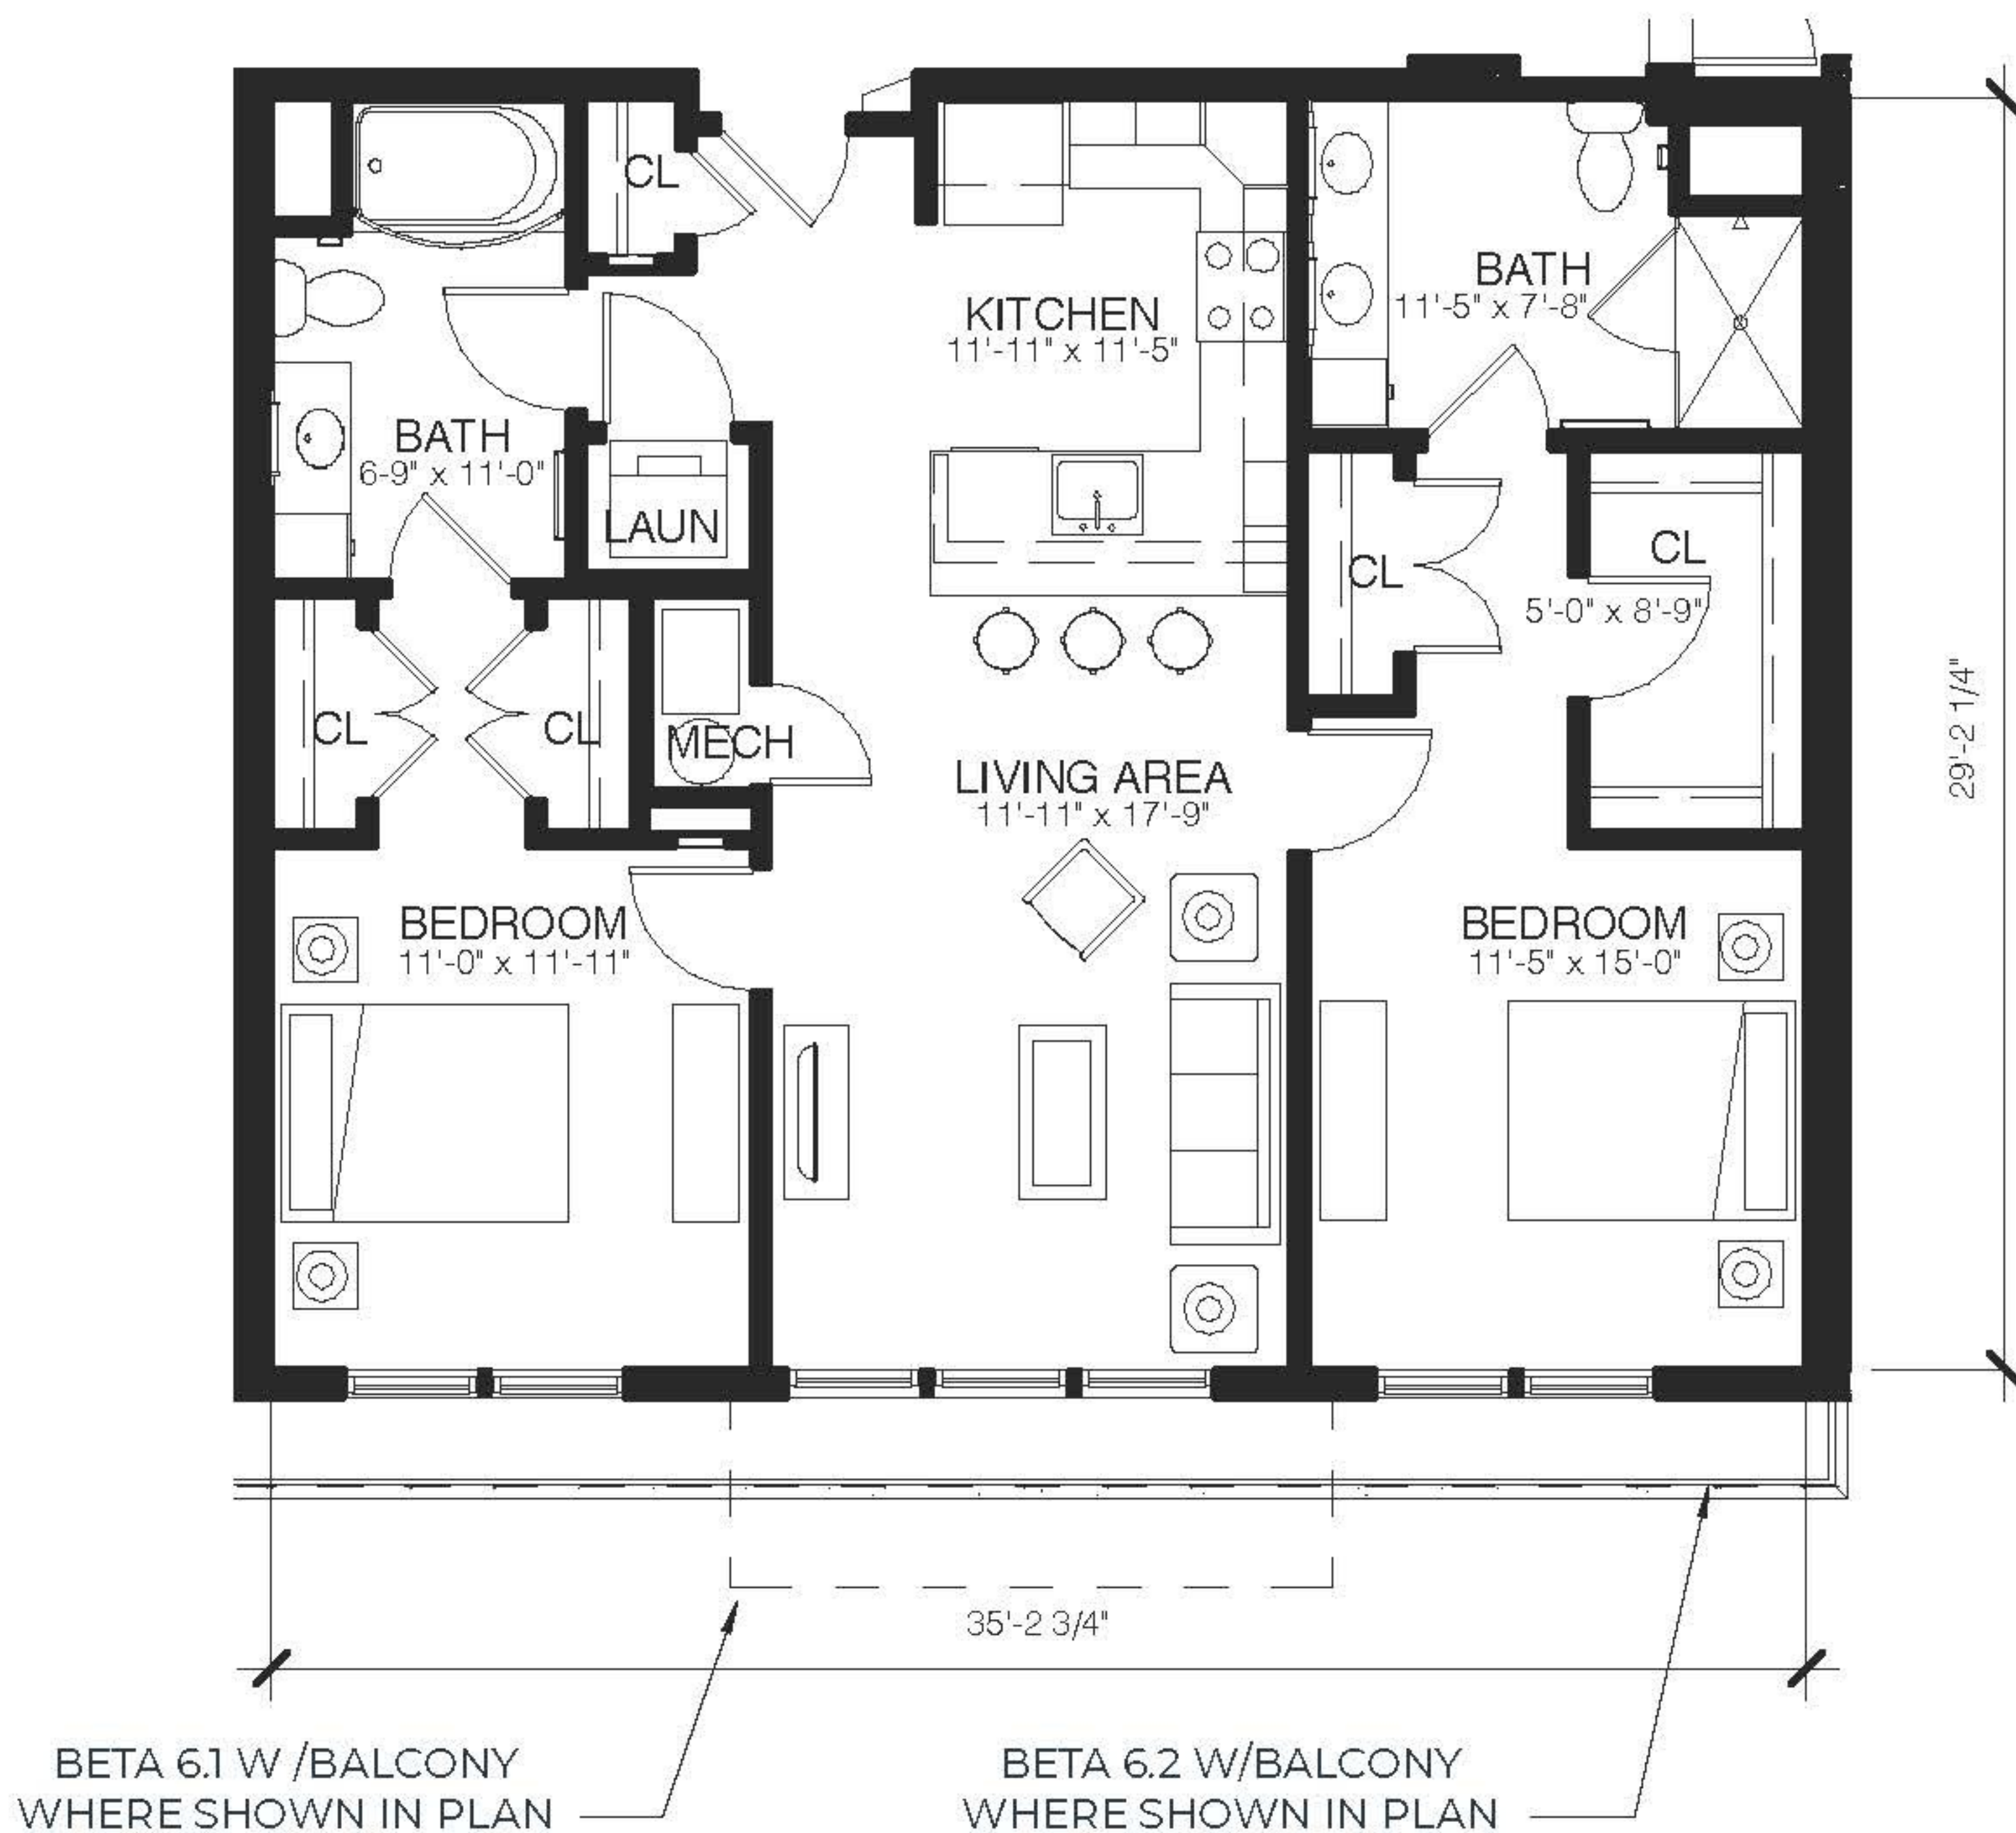

NOTE: AT UNITS WITH BALCONIES
THE LIVING ROOM WINDOW IS
REPLACED WITH A PATIO DOOR

FLOOR PLAN SCALE: 1/8" = 1' - 0"

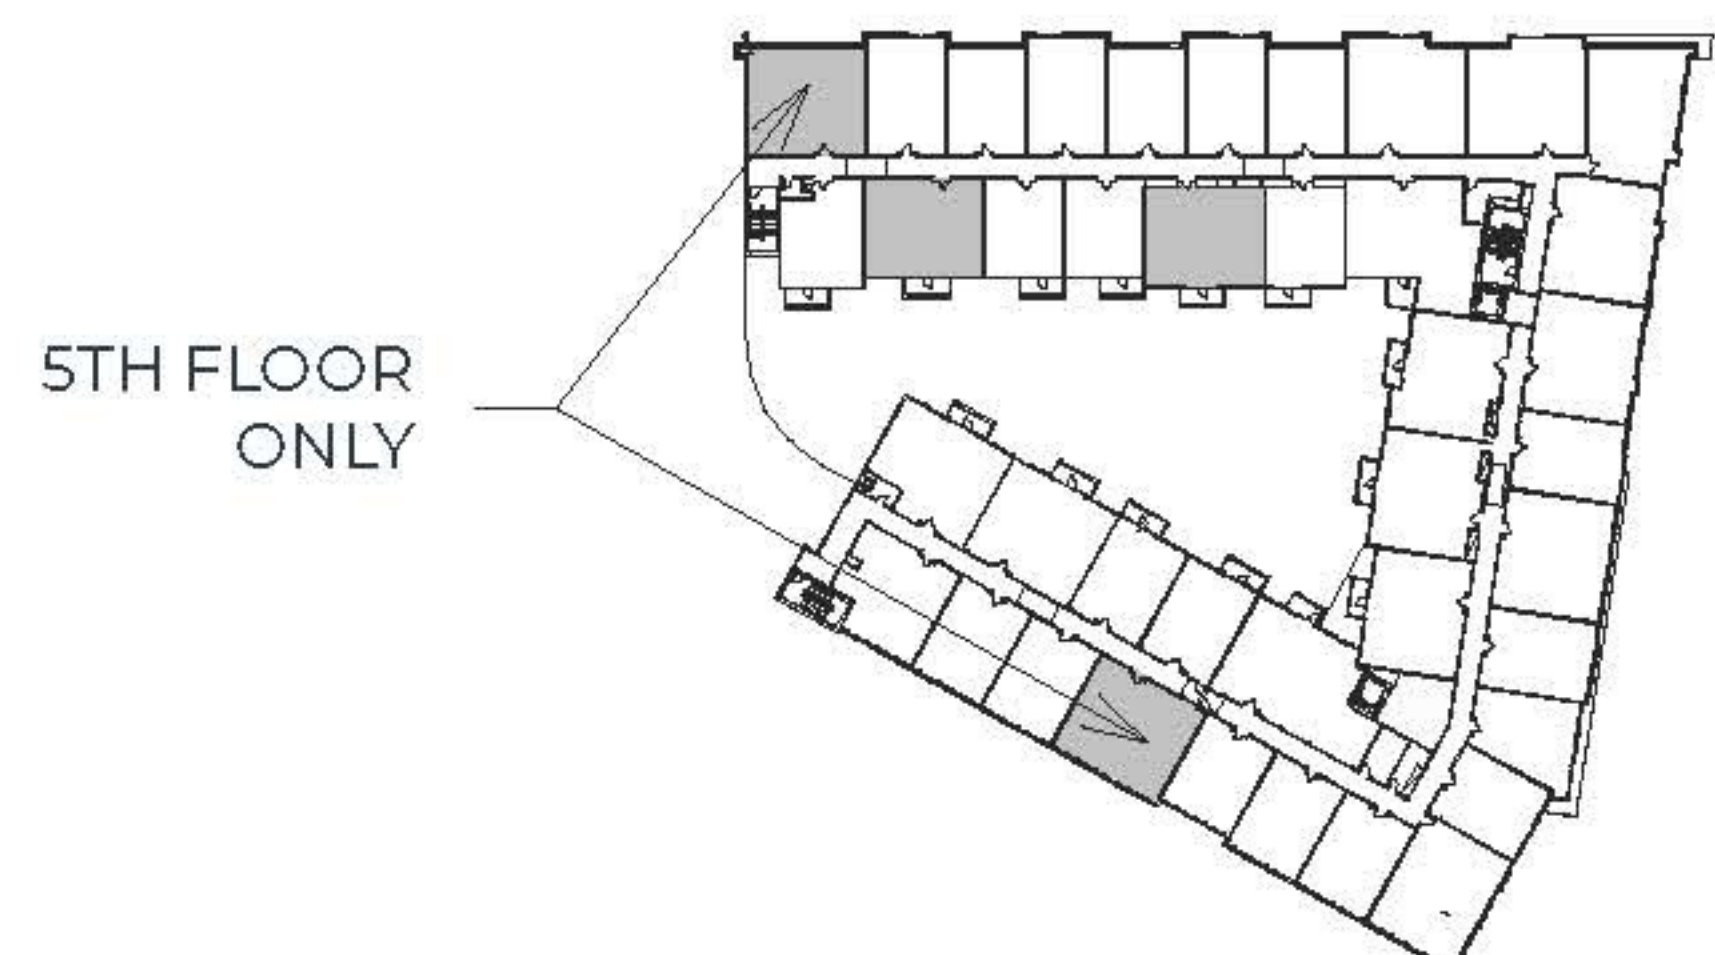


BETA 8

2 BEDROOM / 2 BATH + DEN
3 UNITS - 1,356 SF



2000PENN


Where Home Is The Place To Be

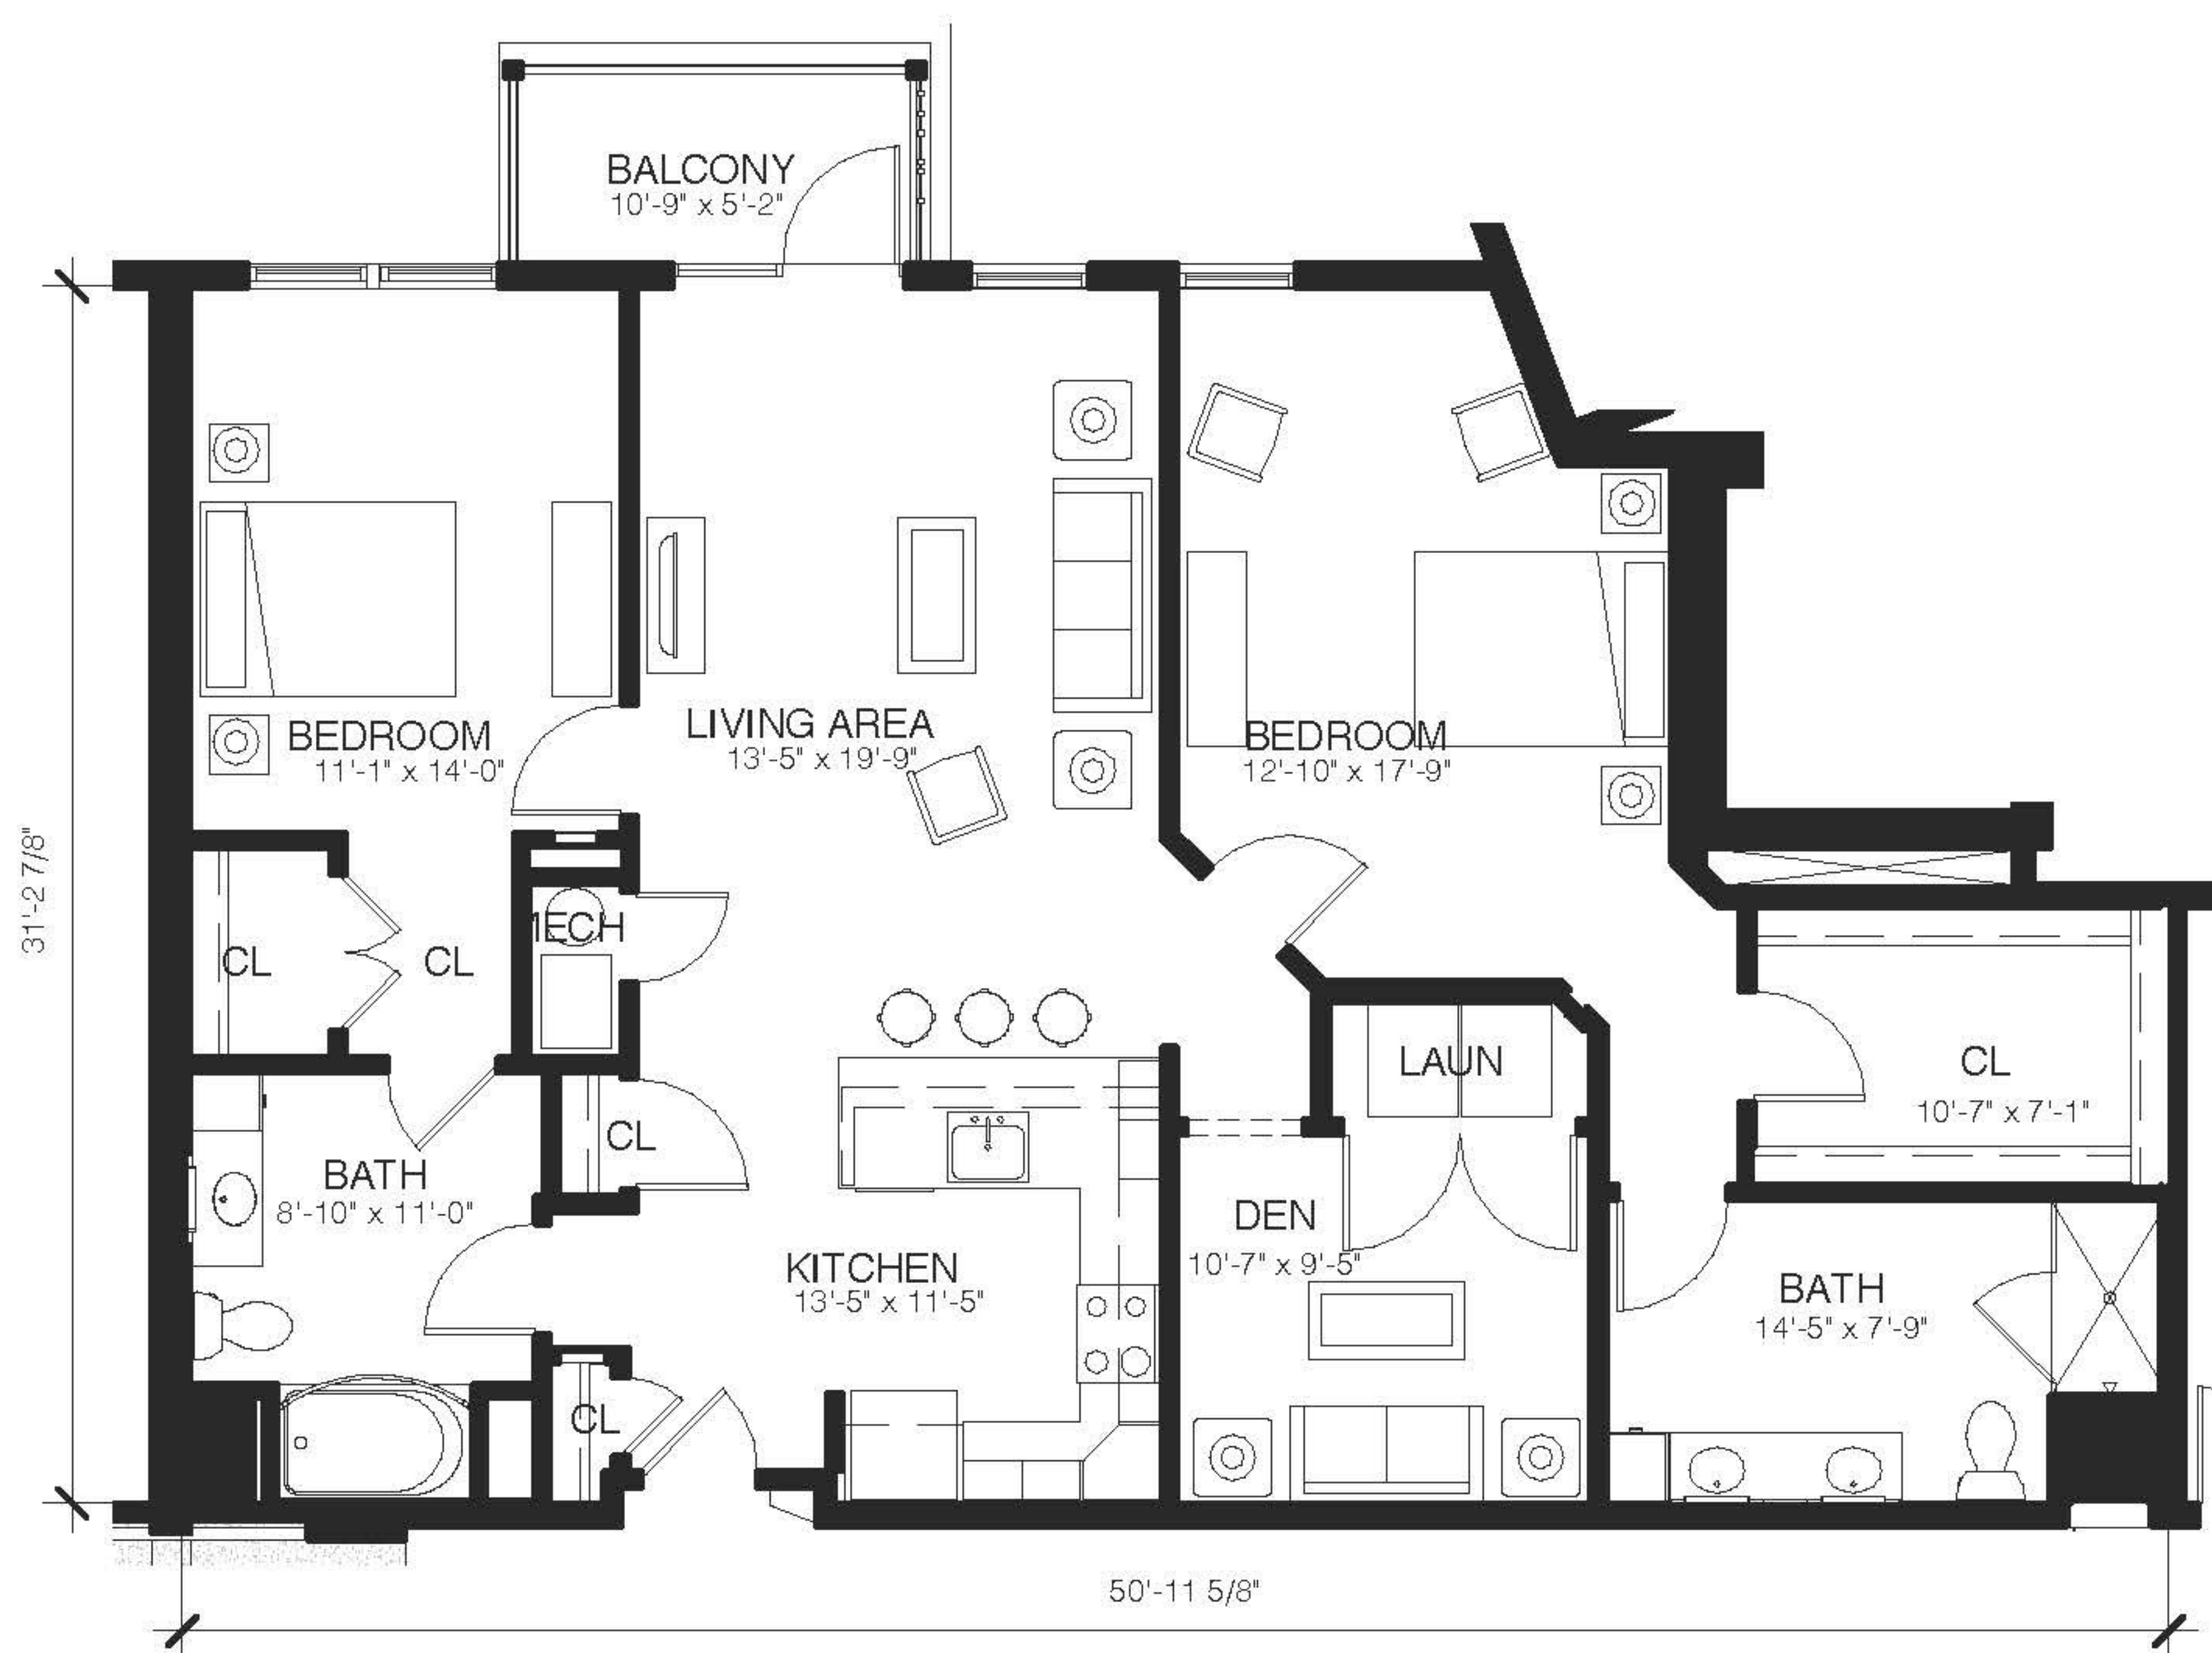

FLOOR PLAN SCALE: 1/8" - 1' - 0"



TYPE-A AT 4TH
FLOOR ONLY

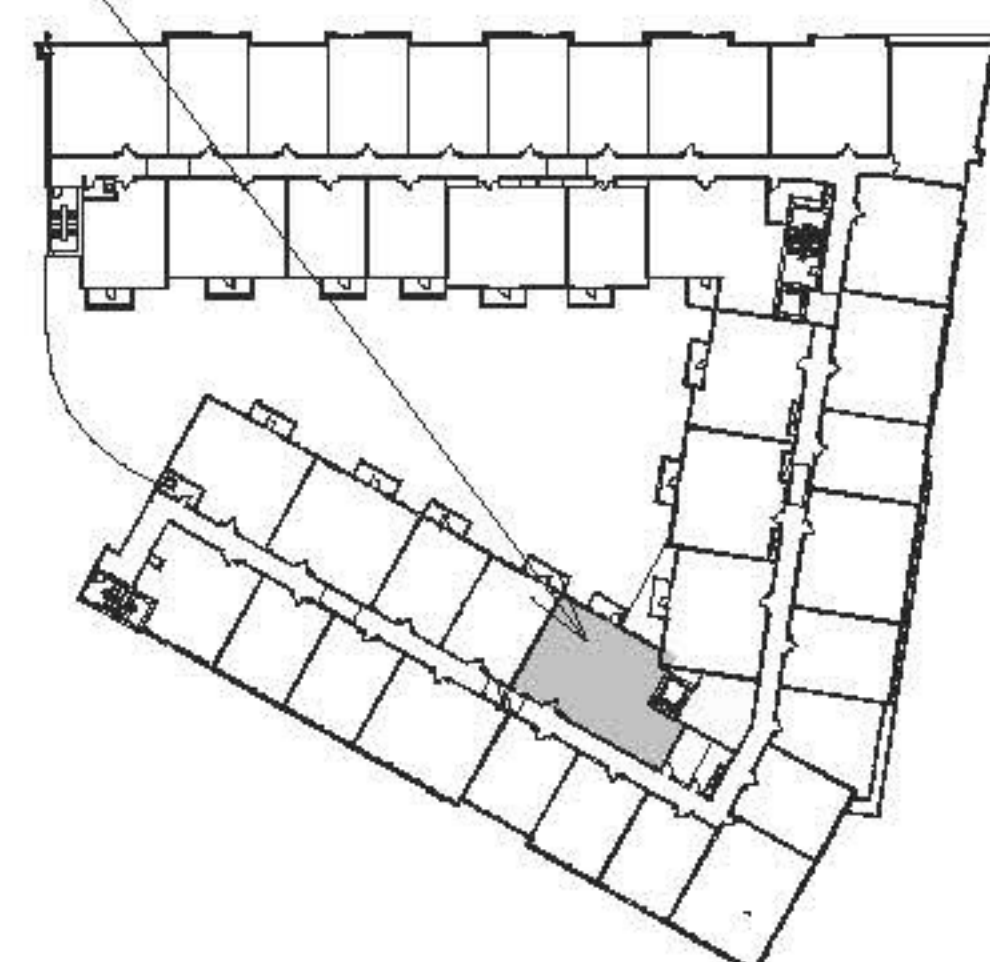

BETA 9

2 BEDROOM / 2 BATH
1 UNIT - 1,089 SF




2000PENN

Where Home Is The Place To Be



FLOOR PLAN SCALE: 1/8" - 1' - 0"

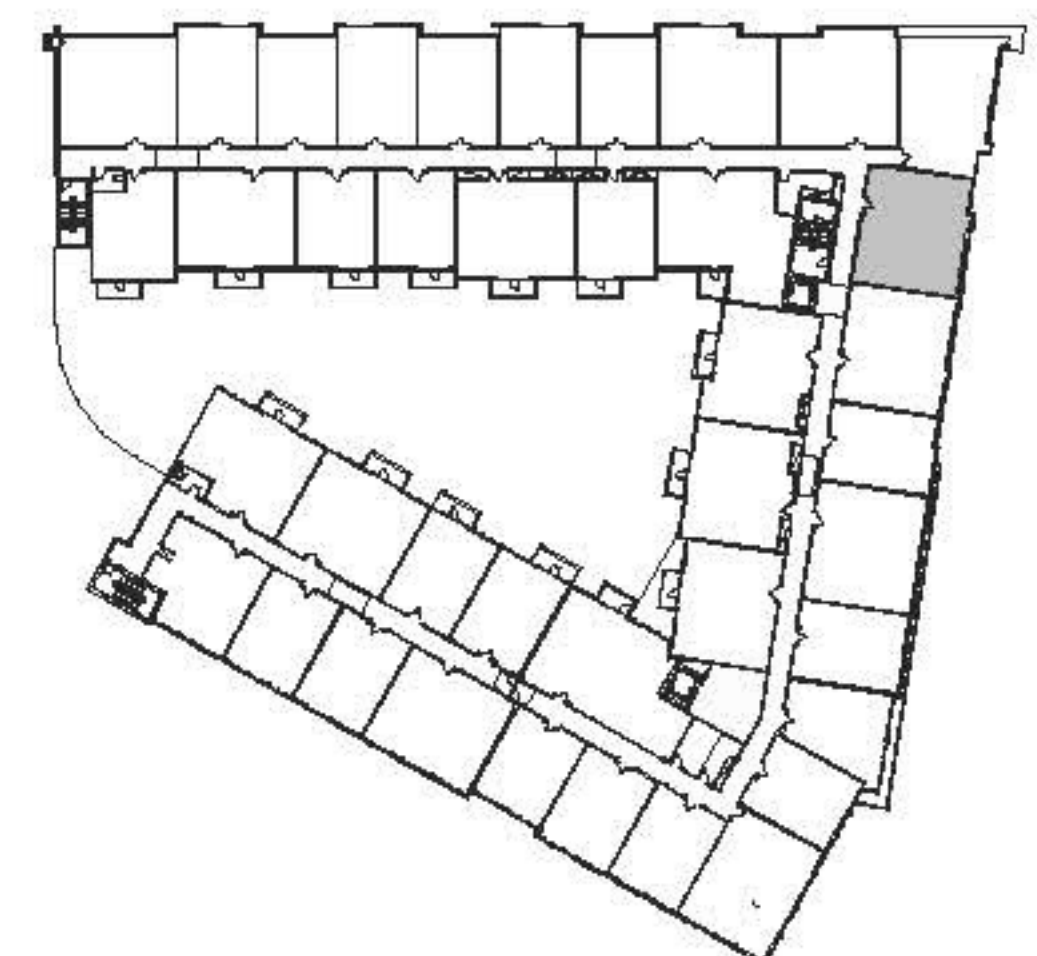


BETA 10

2 BEDROOM / 2 BATH
9 UNITS - 1,094 SF




2000PENN

Where Home Is The Place To Be

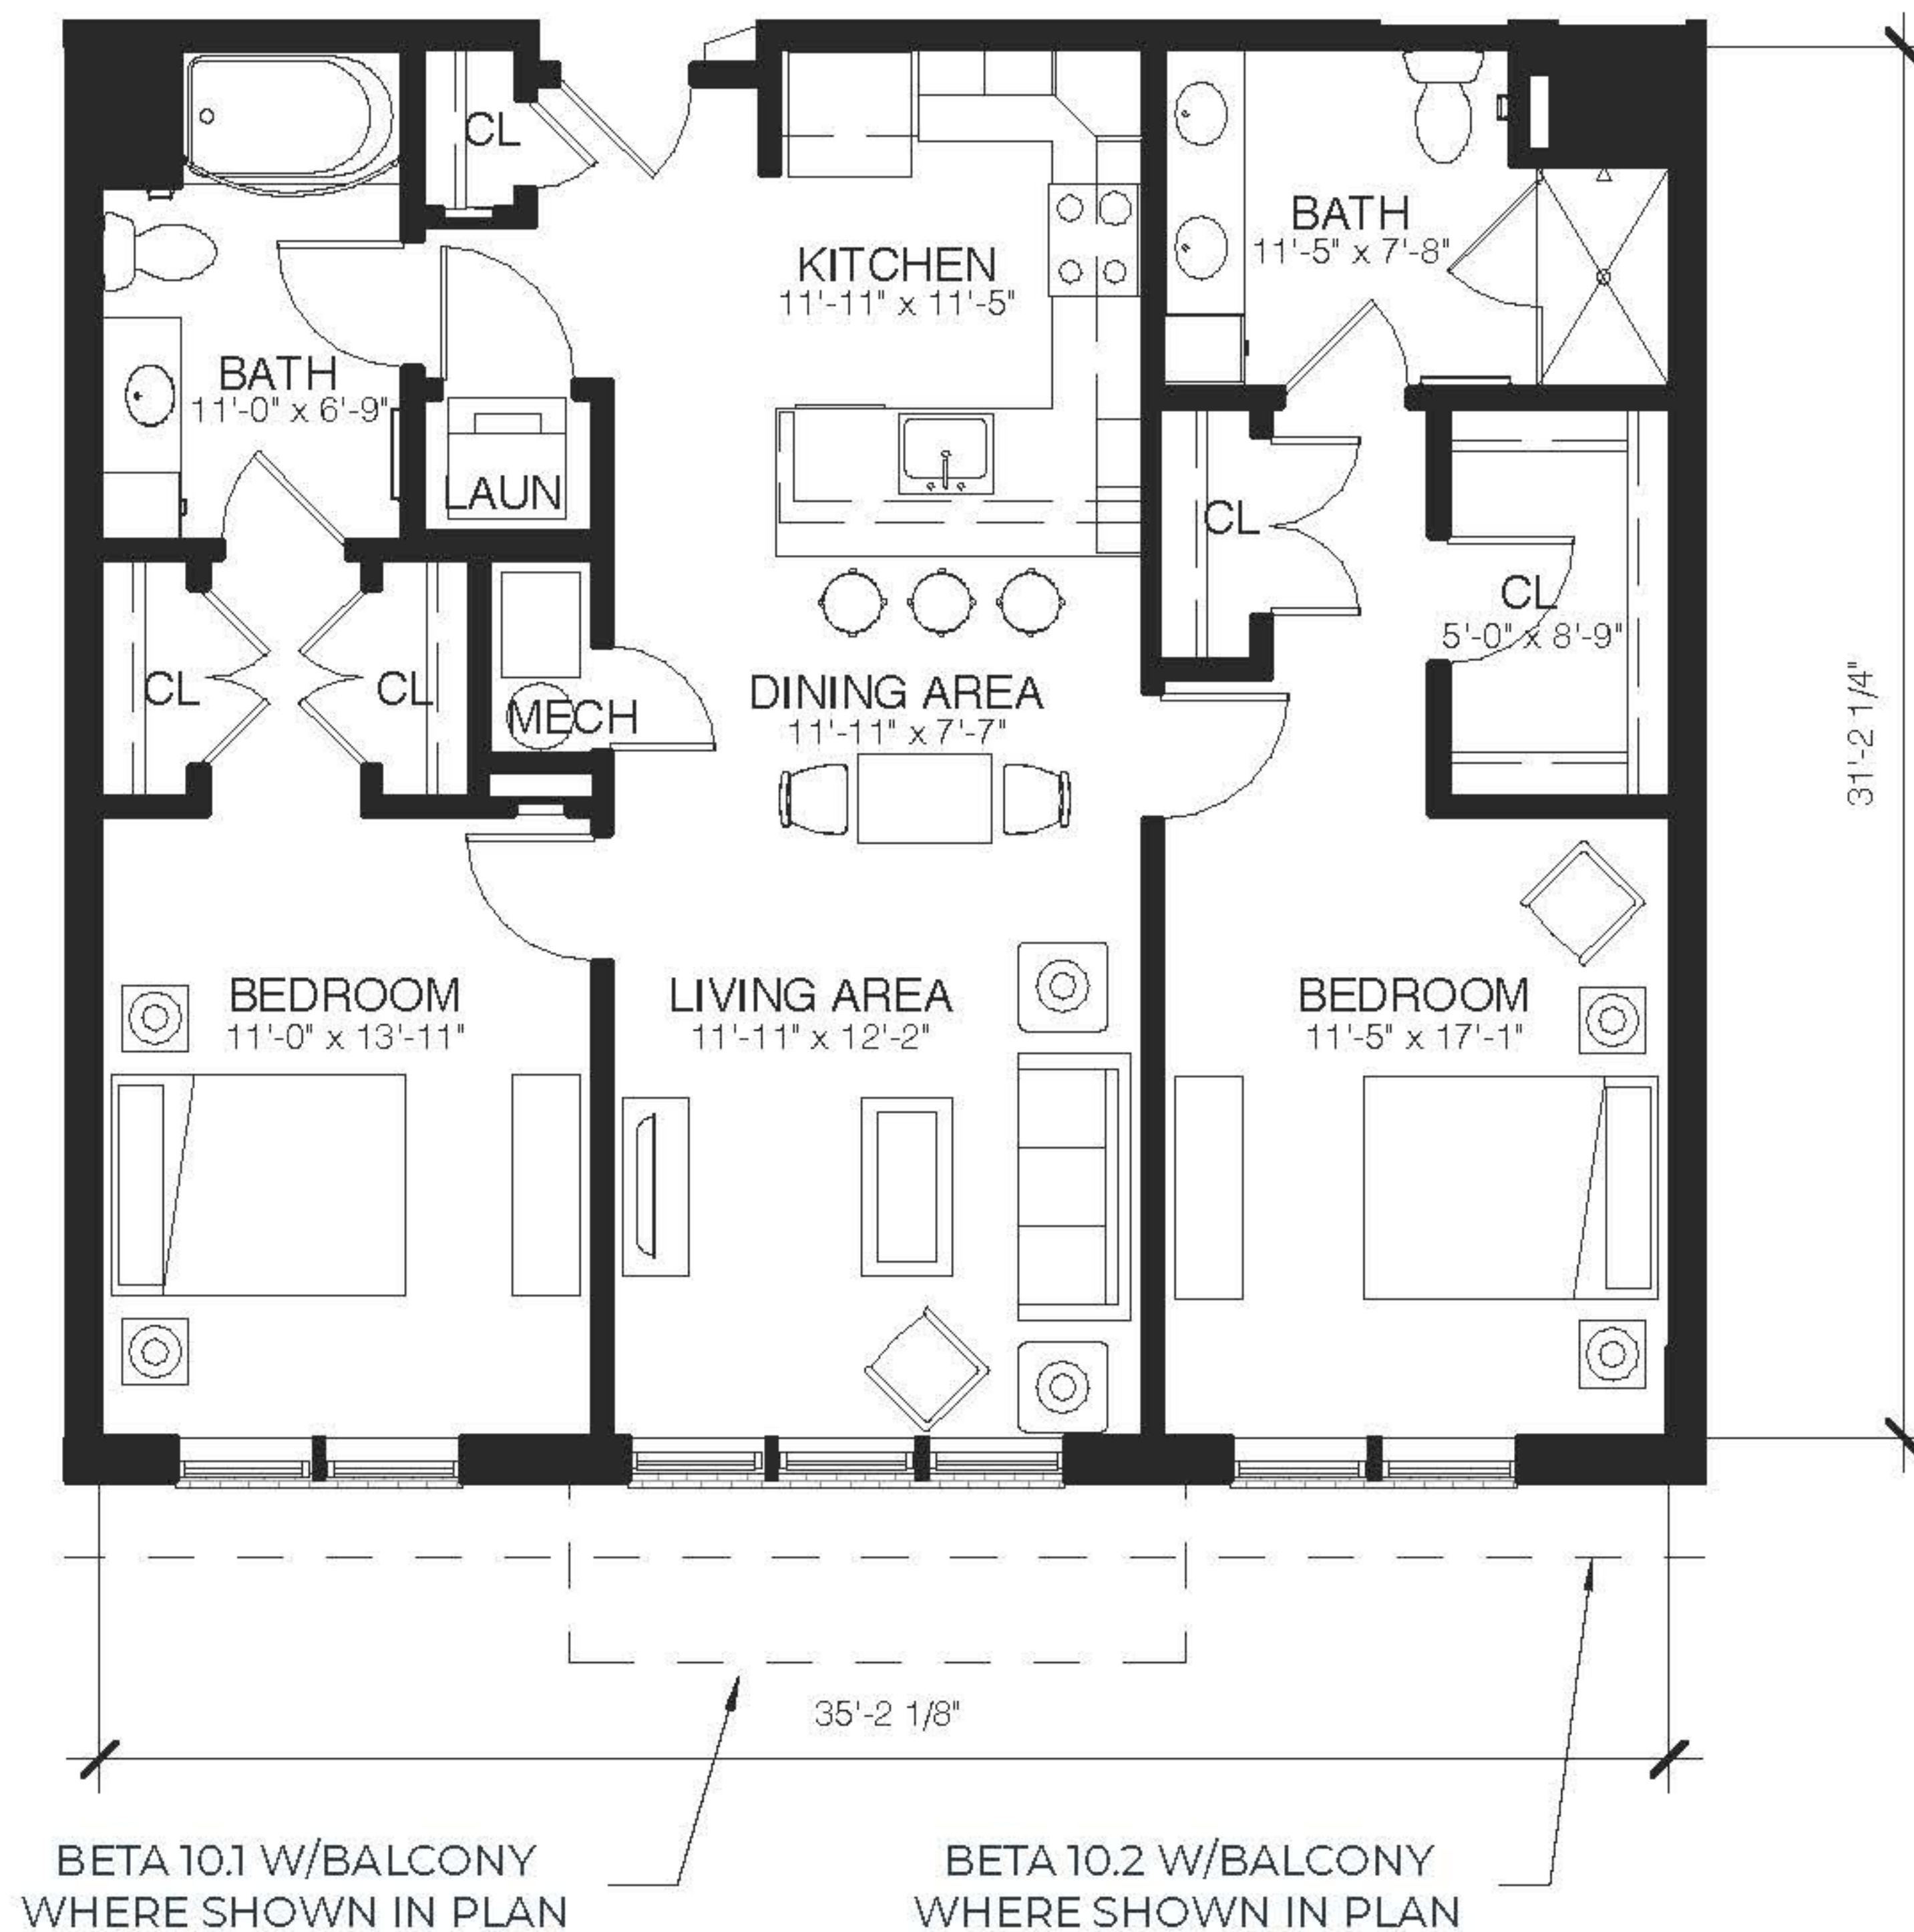

NOTE: AT UNITS WITH BALCONIES
THE LIVING ROOM WINDOW IS
REPLACED WITH A PATIO DOOR

FLOOR PLAN SCALE: 1/8" = 1' - 0"

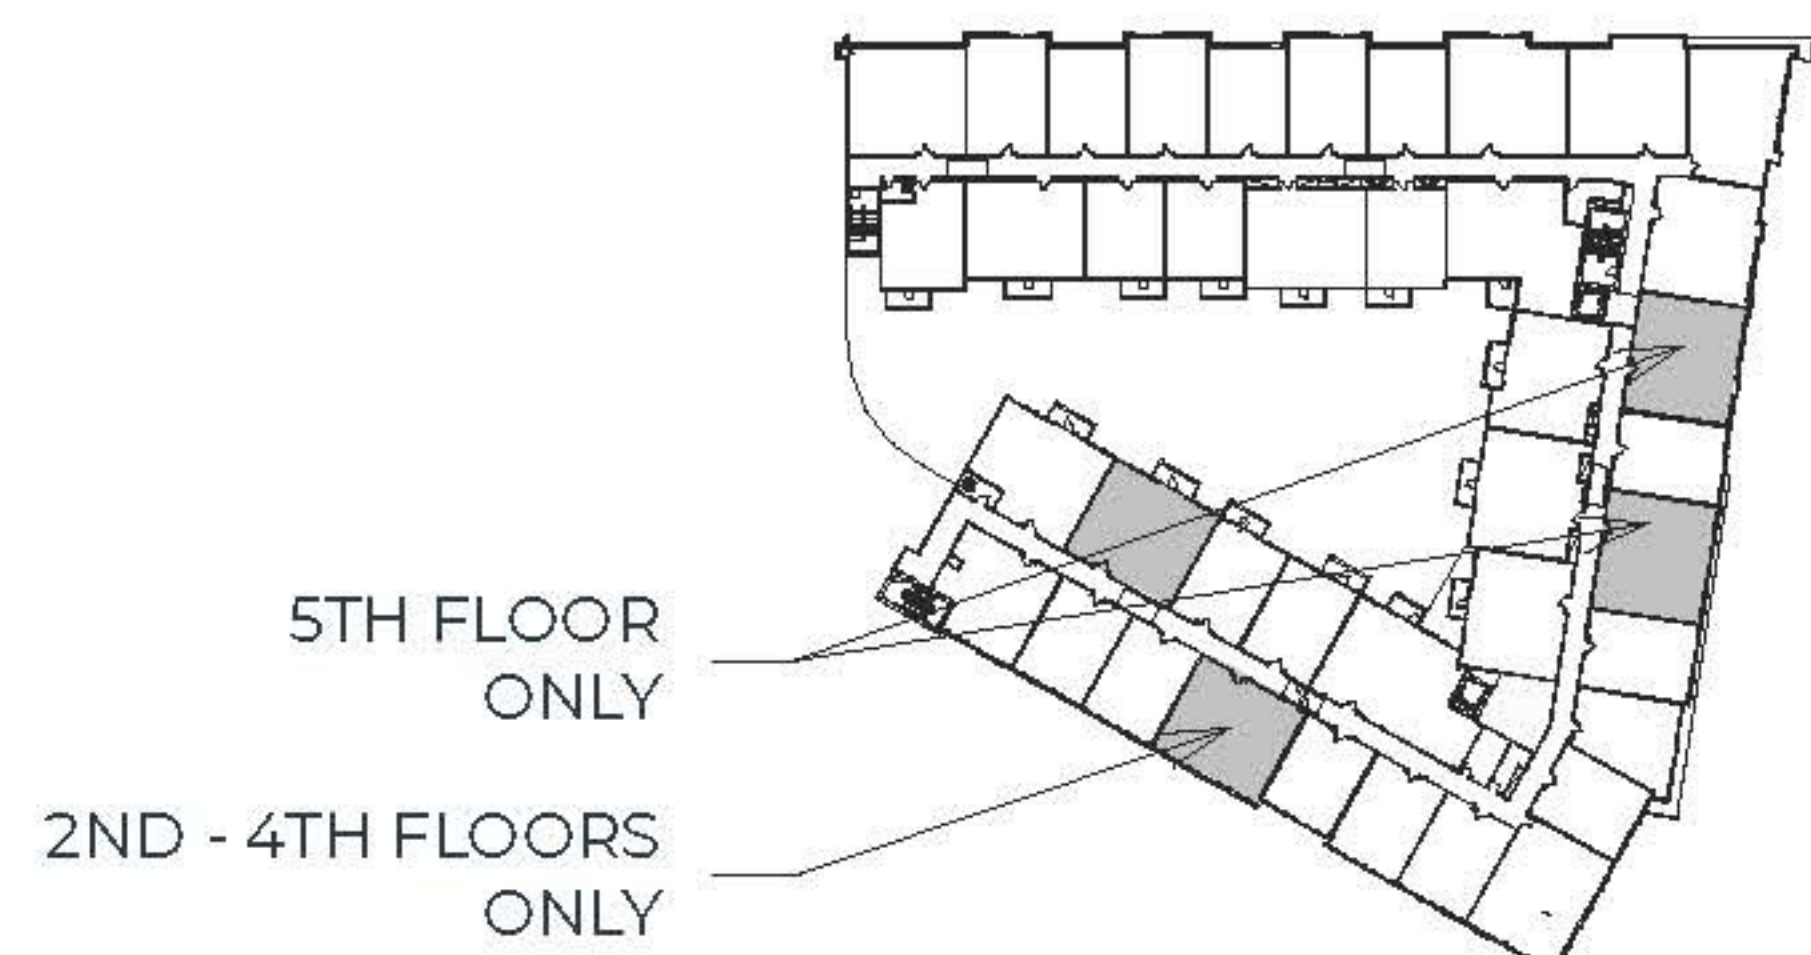

BETA 11

2 BEDROOM / 2 BATH
2 UNITS - 1,107 SF



2000PENN


Where Home Is The Place To Be



FLOOR PLAN SCALE: 1/8" = 1' - 0"



2ND - 3RD FLOORS ONLY

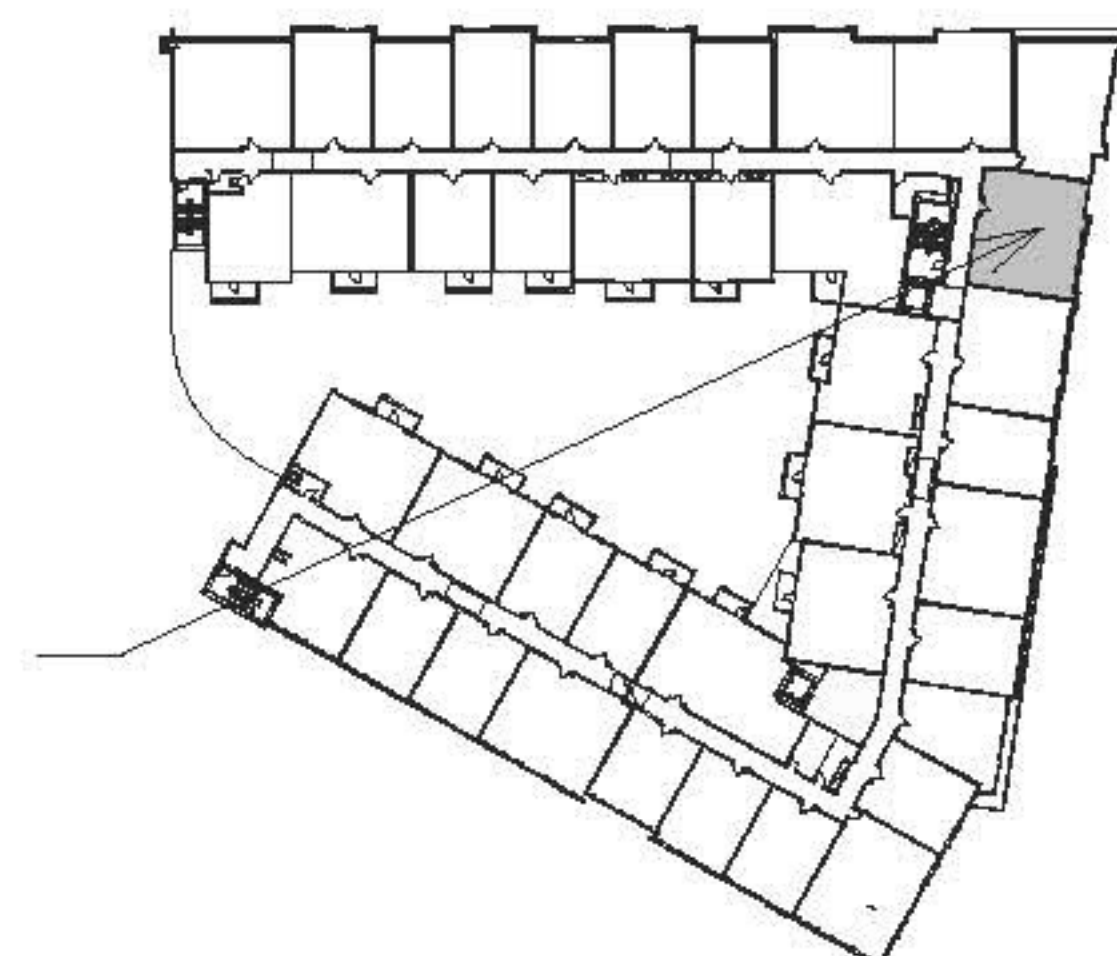

BETA 12

2 BEDROOM / 2 BATH
2 UNITS - 1,115 SF



2000PENN


Where Home Is The Place To Be



FLOOR PLAN SCALE: 1/8" = 1' - 0"



2ND - 3RD FLOORS ONLY

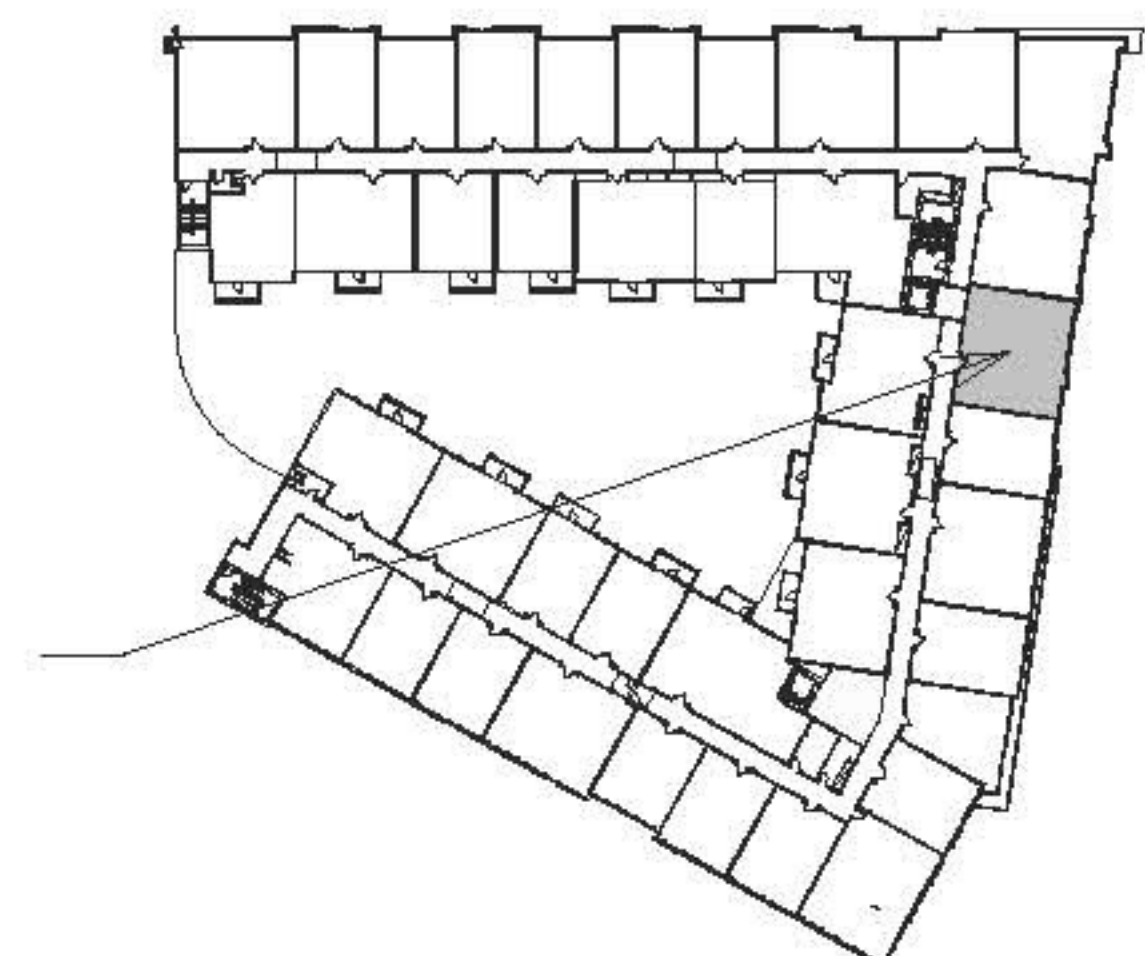

BETA 13

2 BEDROOM / 2 BATH
1 UNIT - 1,123 SF




2000PENN

Where Home Is The Place To Be



FLOOR PLAN SCALE: 1/8" = 1' - 0"

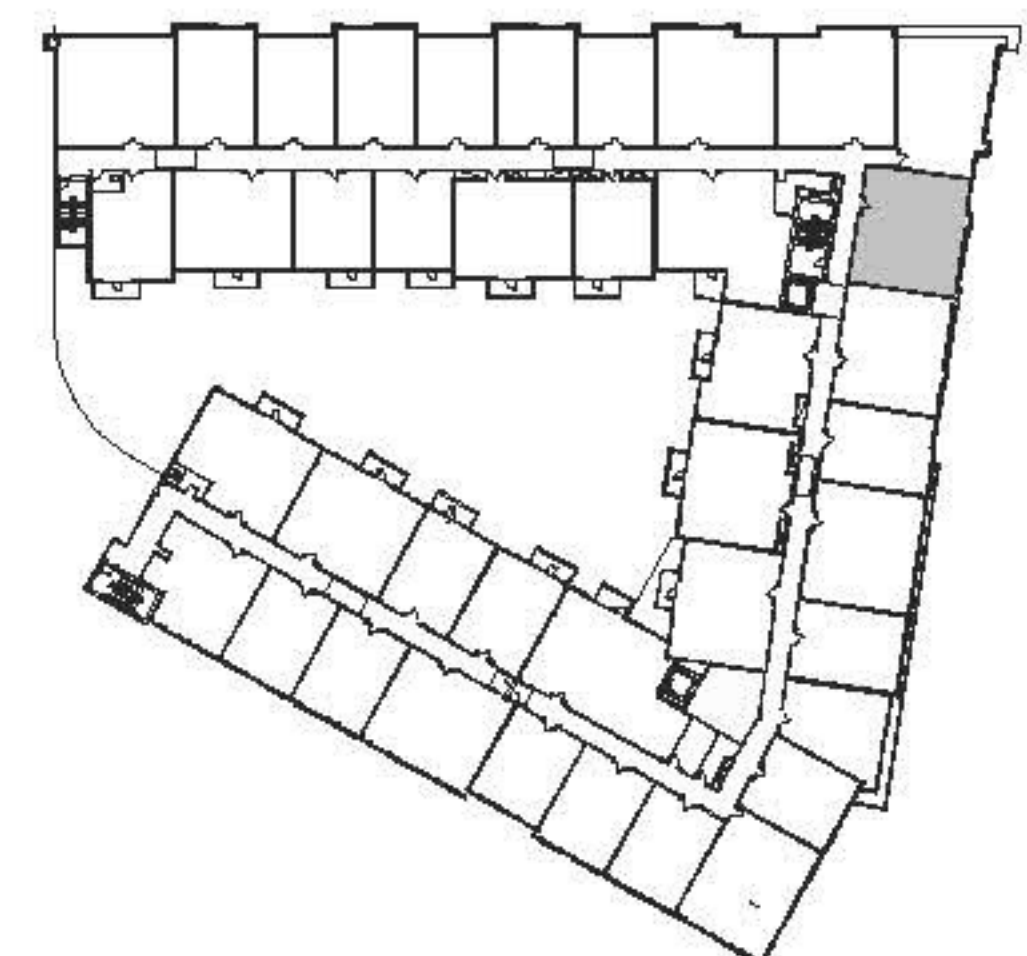

BETA 14

2 BEDROOM / 2 BATH
8 UNITS - 1,141 SF



2000PENN

Where Home Is The Place To Be



NOTE: AT UNITS WITH BALCONIES
THE LIVING ROOM WINDOW IS
REPLACED WITH A PATIO DOOR


FLOOR PLAN SCALE: 1/8" = 1' - 0"



5TH FLOOR
ONLY

4TH FLOOR
ONLY

3RD AND 4TH
ONLY

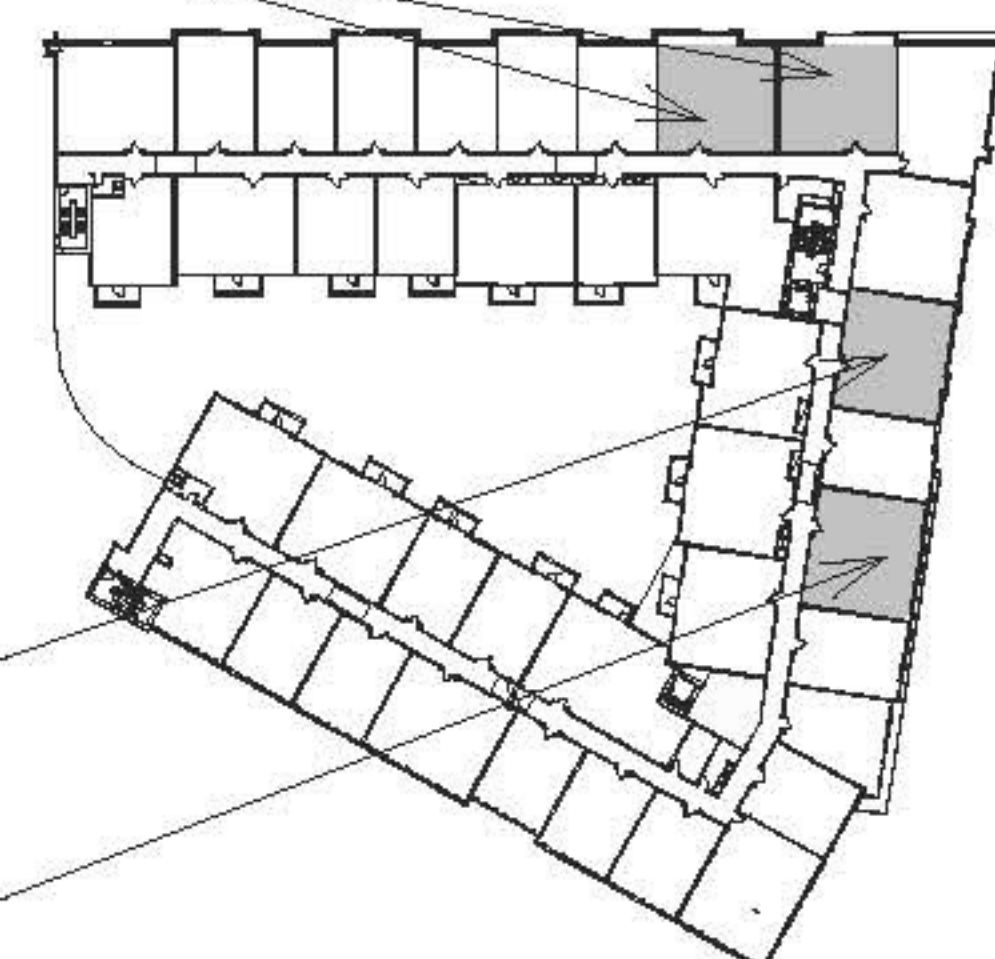


BETA 15

2 BEDROOM / 2 BATH
3 UNITS - 1,132 SF




2000PENN

Where Home Is The Place To Be

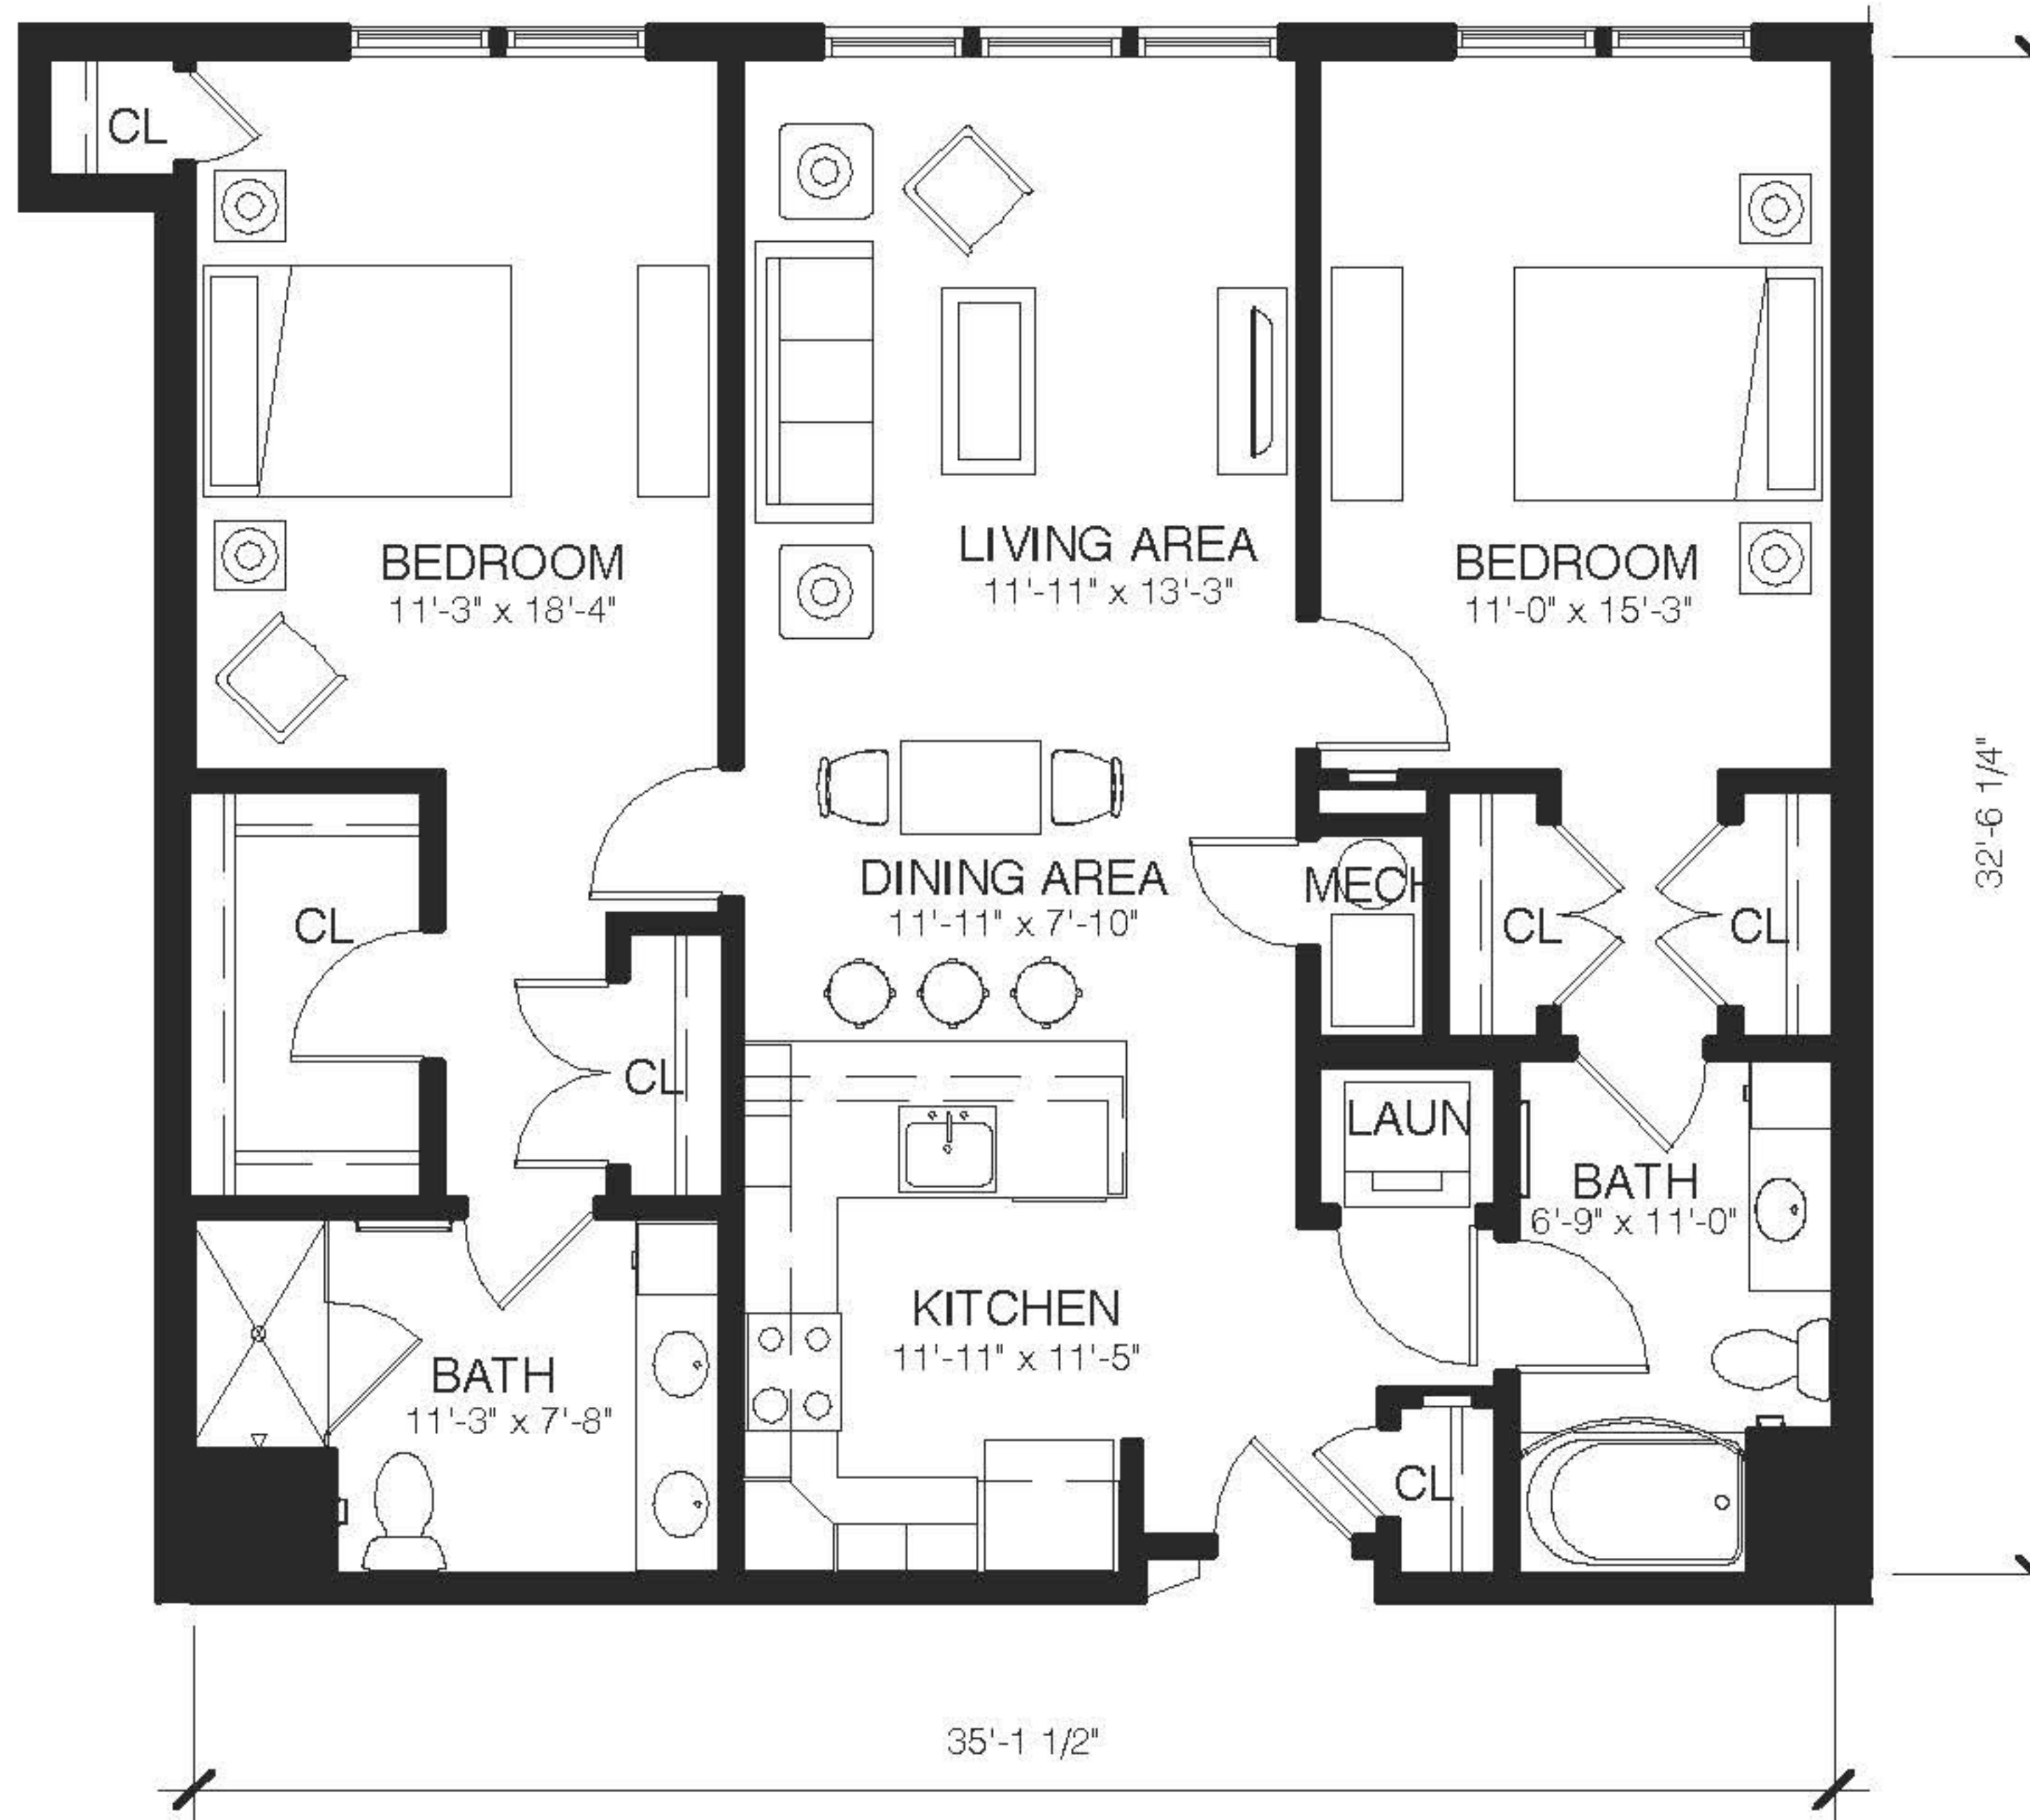

2ND - 4TH FLOOR
ONLY

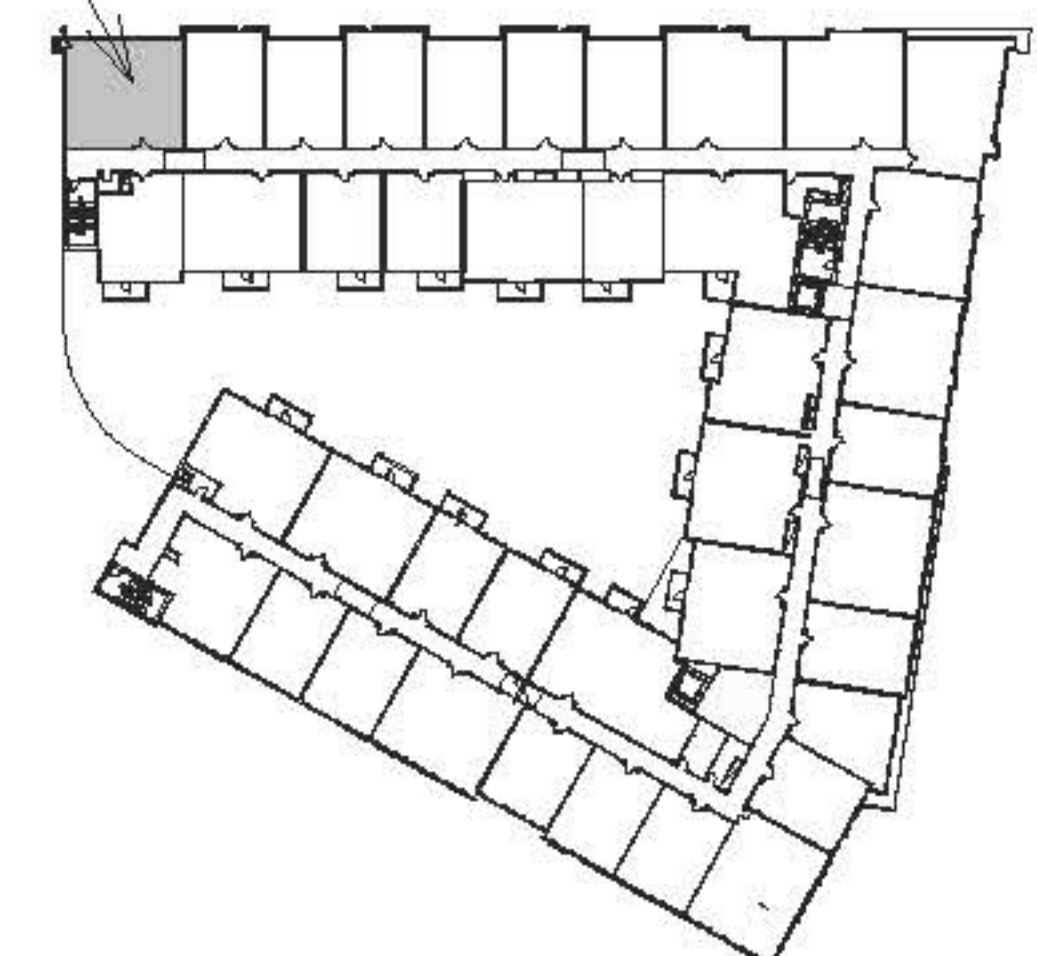

FLOOR PLAN SCALE: 1/8" - 1' - 0"



BETA 16

2 BEDROOM / 2 BATH
4 UNITS - 1,274 SF




2000PENN

Where Home Is The Place To Be



FLOOR PLAN SCALE: 1/8" = 1' - 0"

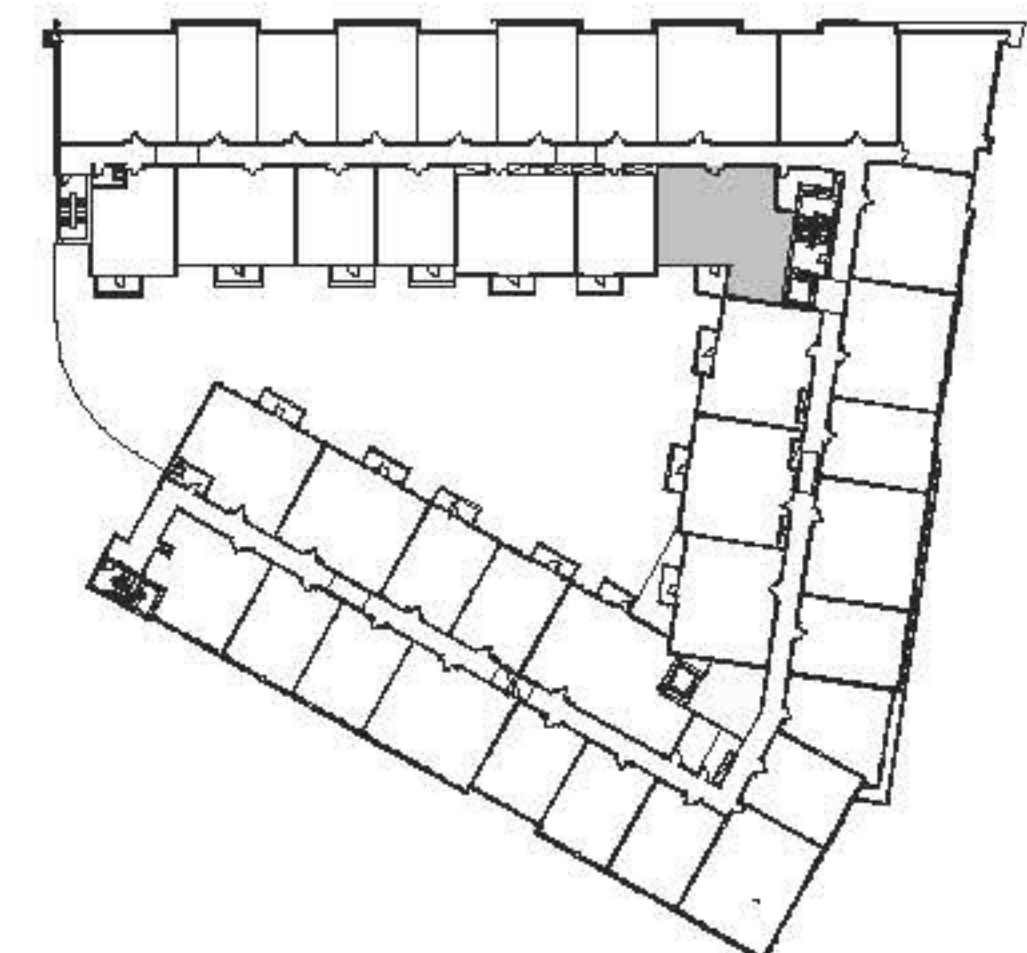

BETA 18

2 BEDROOM / 2 BATH
10 UNITS - 1,217 SF




2000PENN

Where Home Is The Place To Be



2ND - 4TH FLOORS ONLY

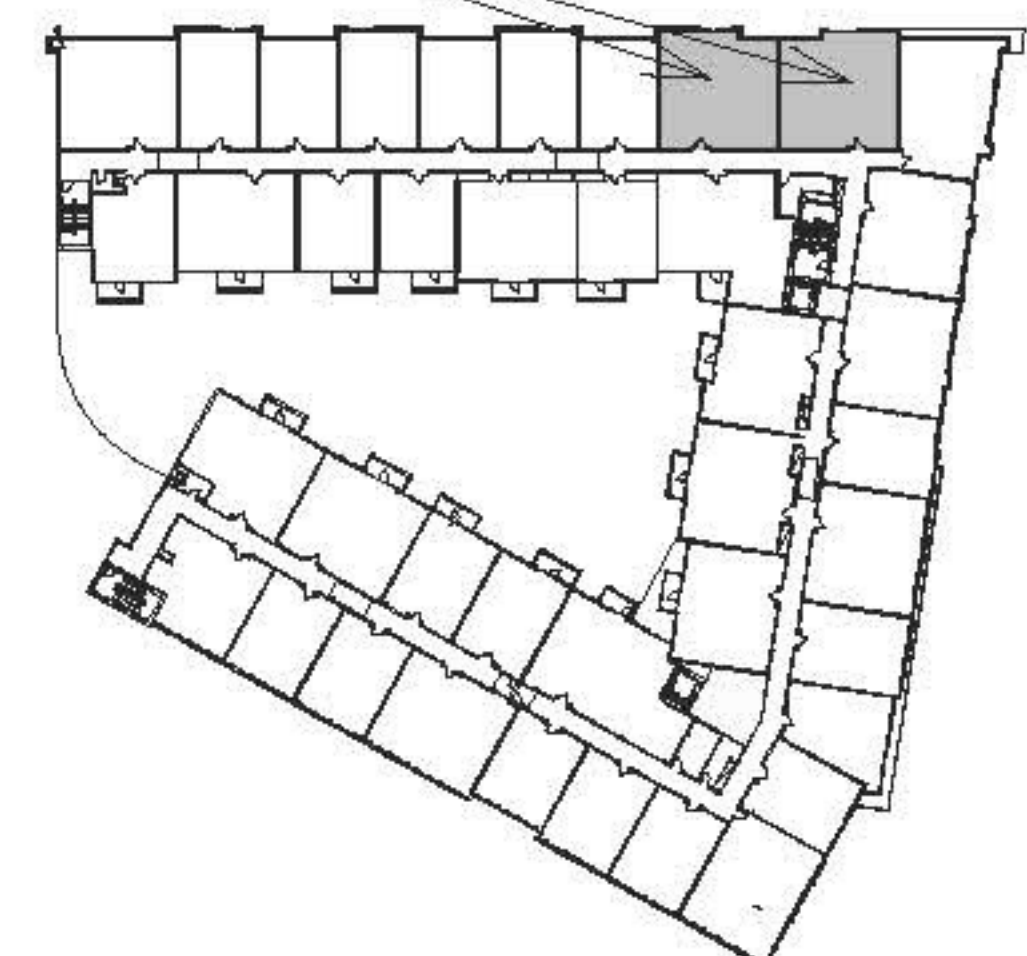

FLOOR PLAN SCALE: 1/8" - 1' - 0"




BETA 19

2 BEDROOM / 2 BATH
1 UNIT - 1,129 SF




2000PENN

Where Home Is The Place To Be

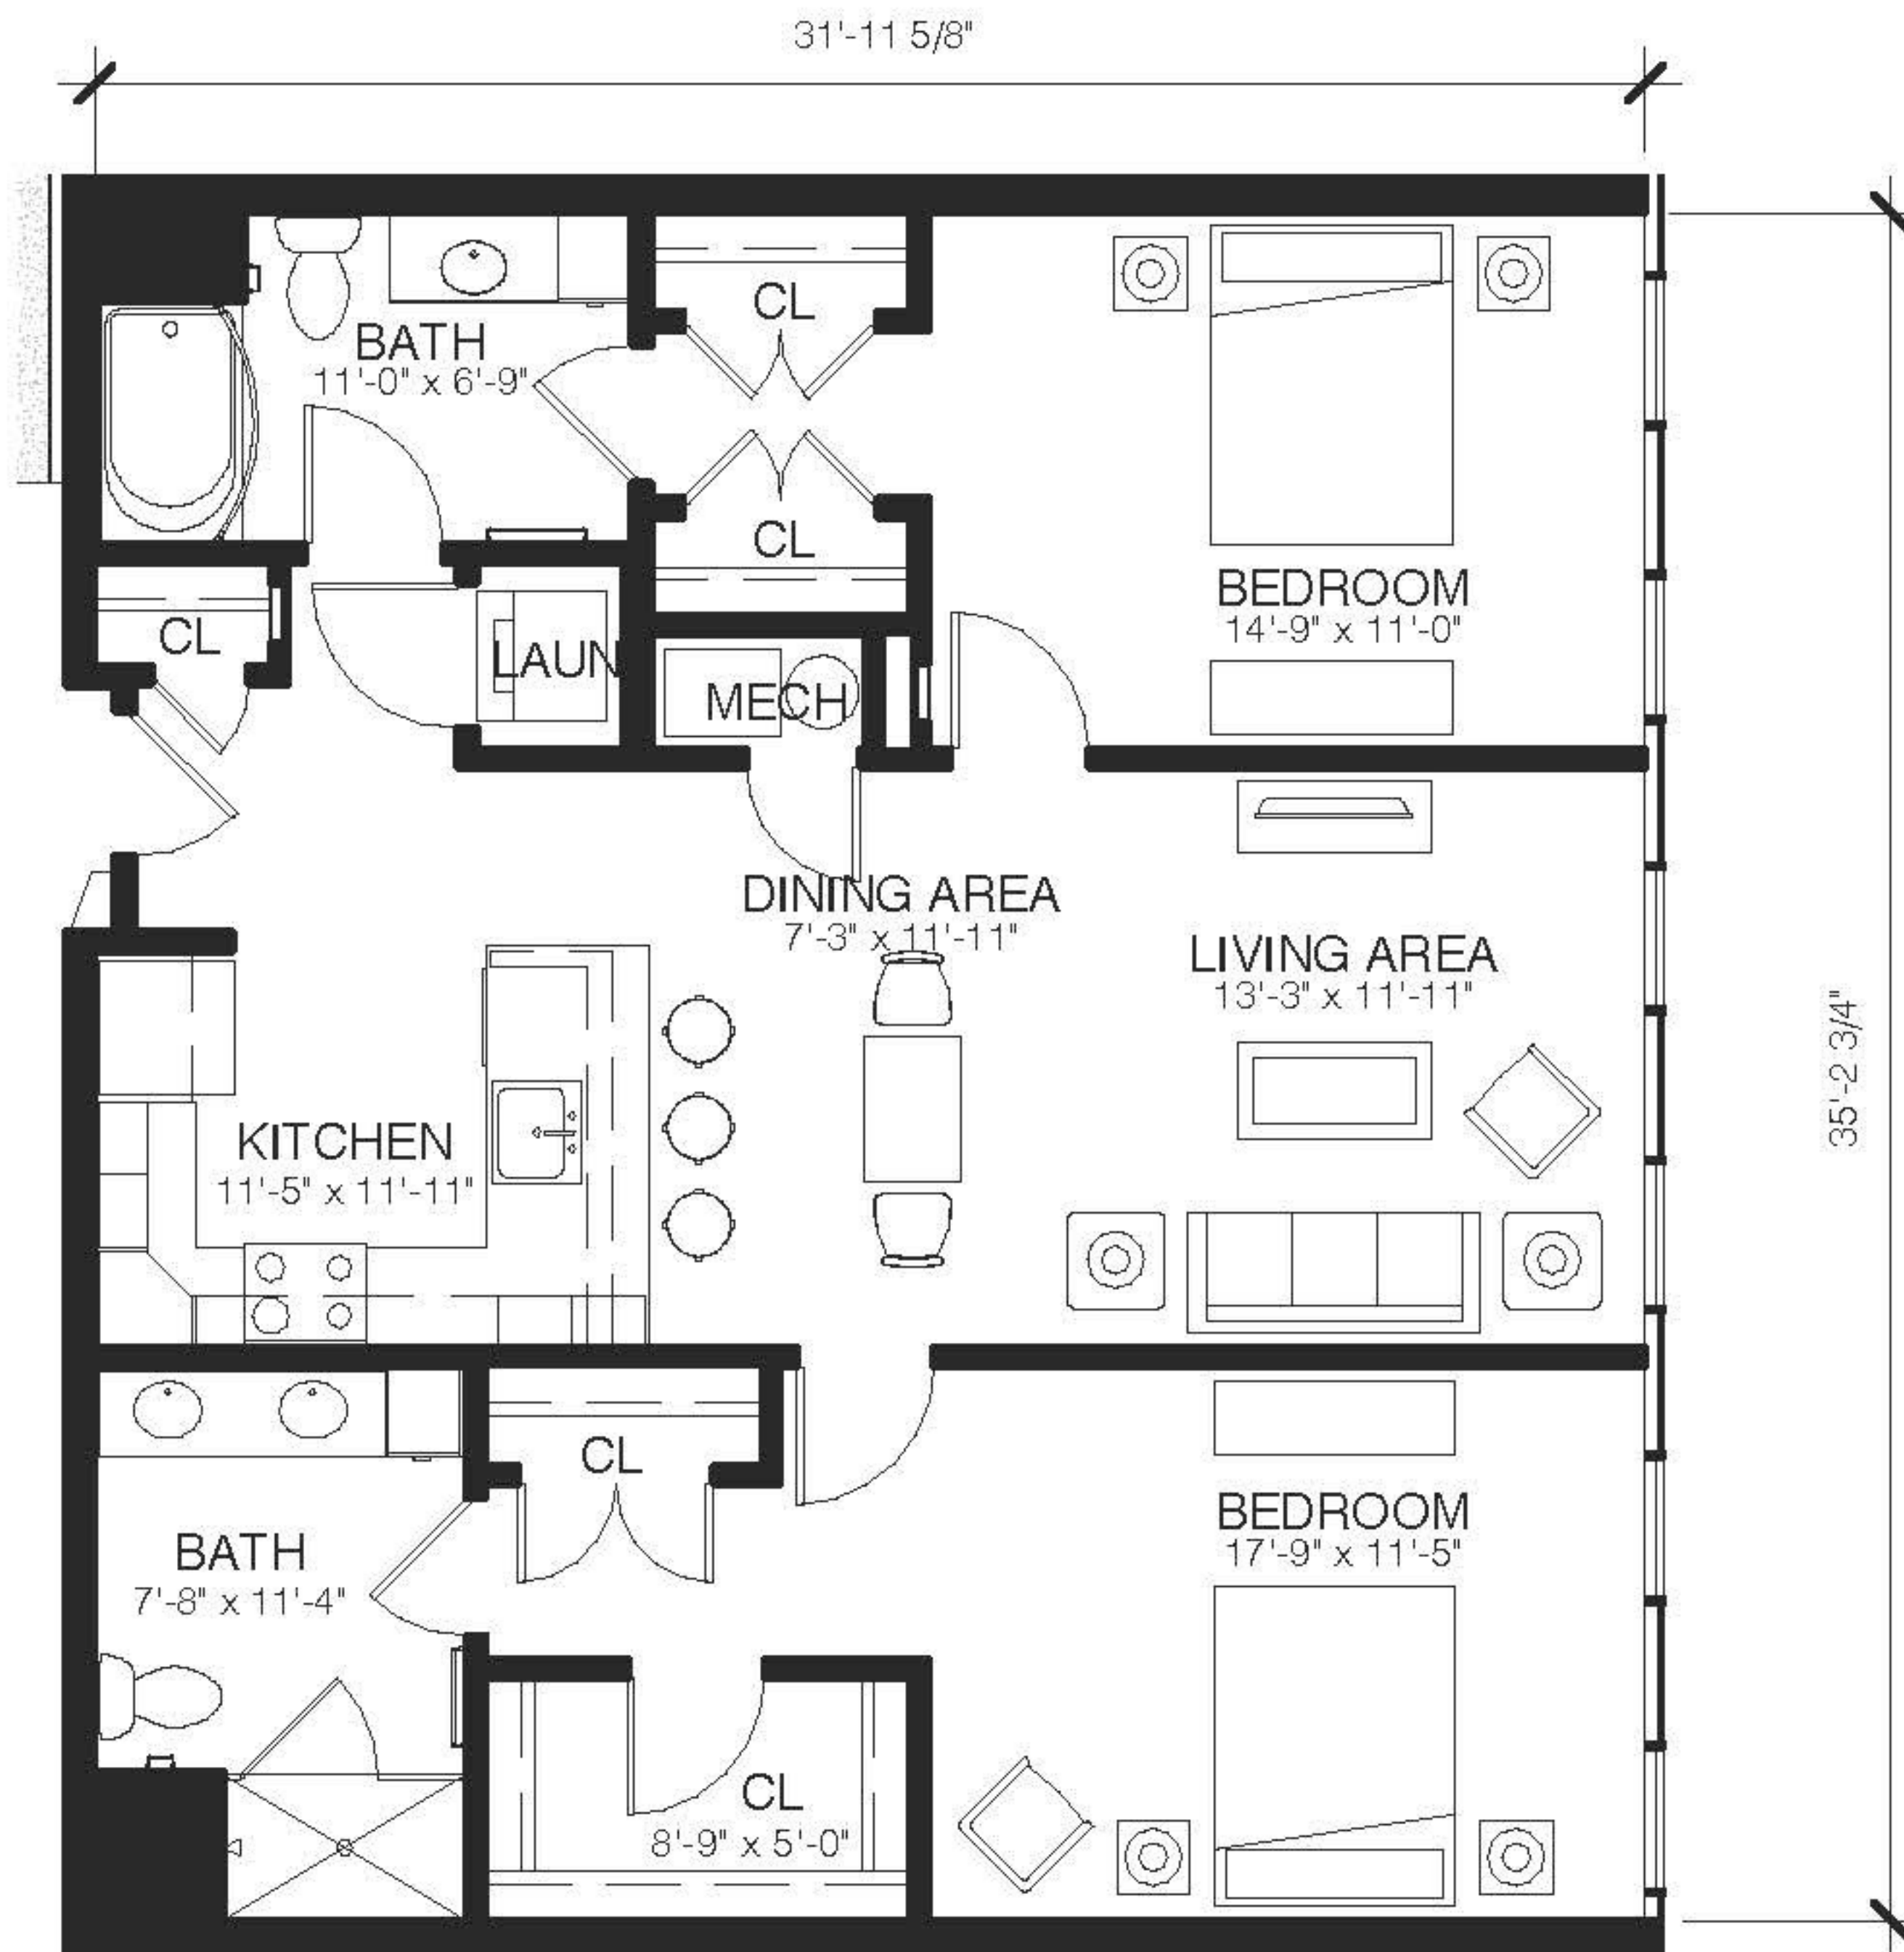

FLOOR PLAN SCALE: 1/8" = 1' - 0"

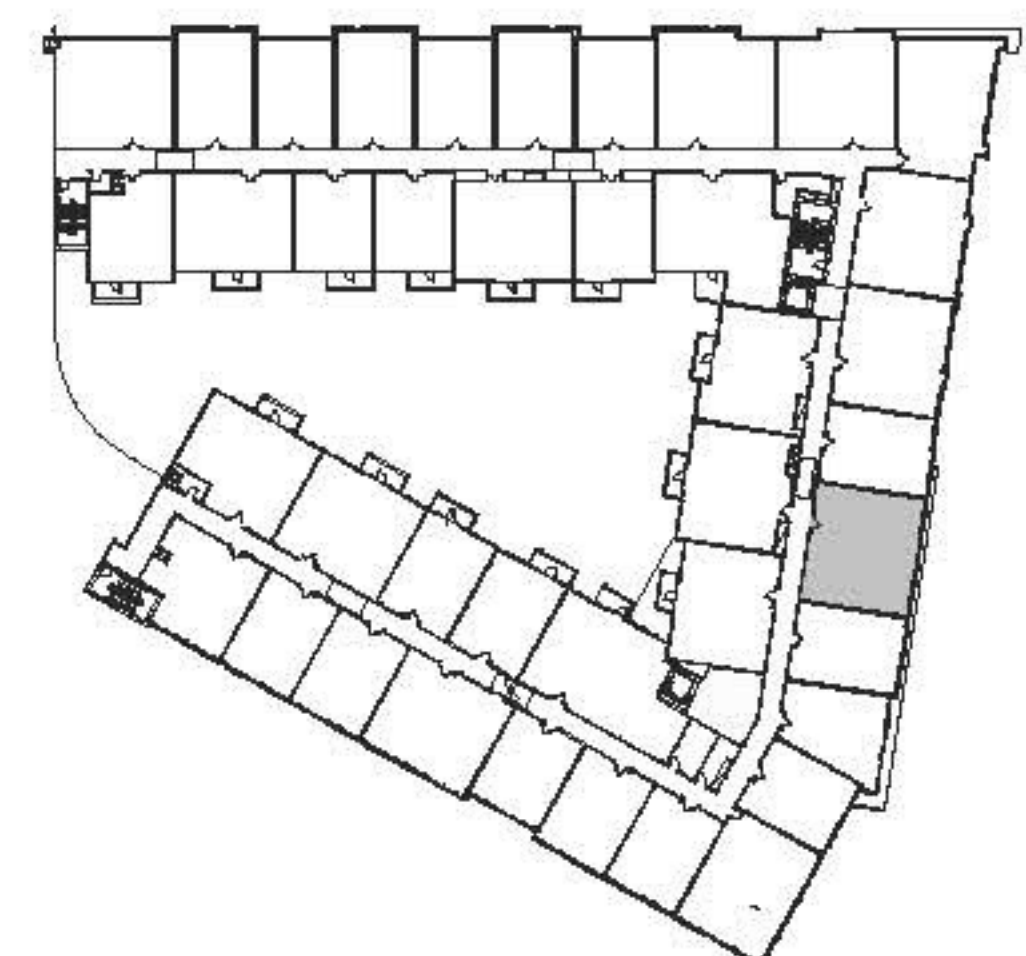


BETA 21

2 BEDROOM / 2 BATH
1 UNIT - 1,013 SF




2000PENN

Where Home Is The Place To Be

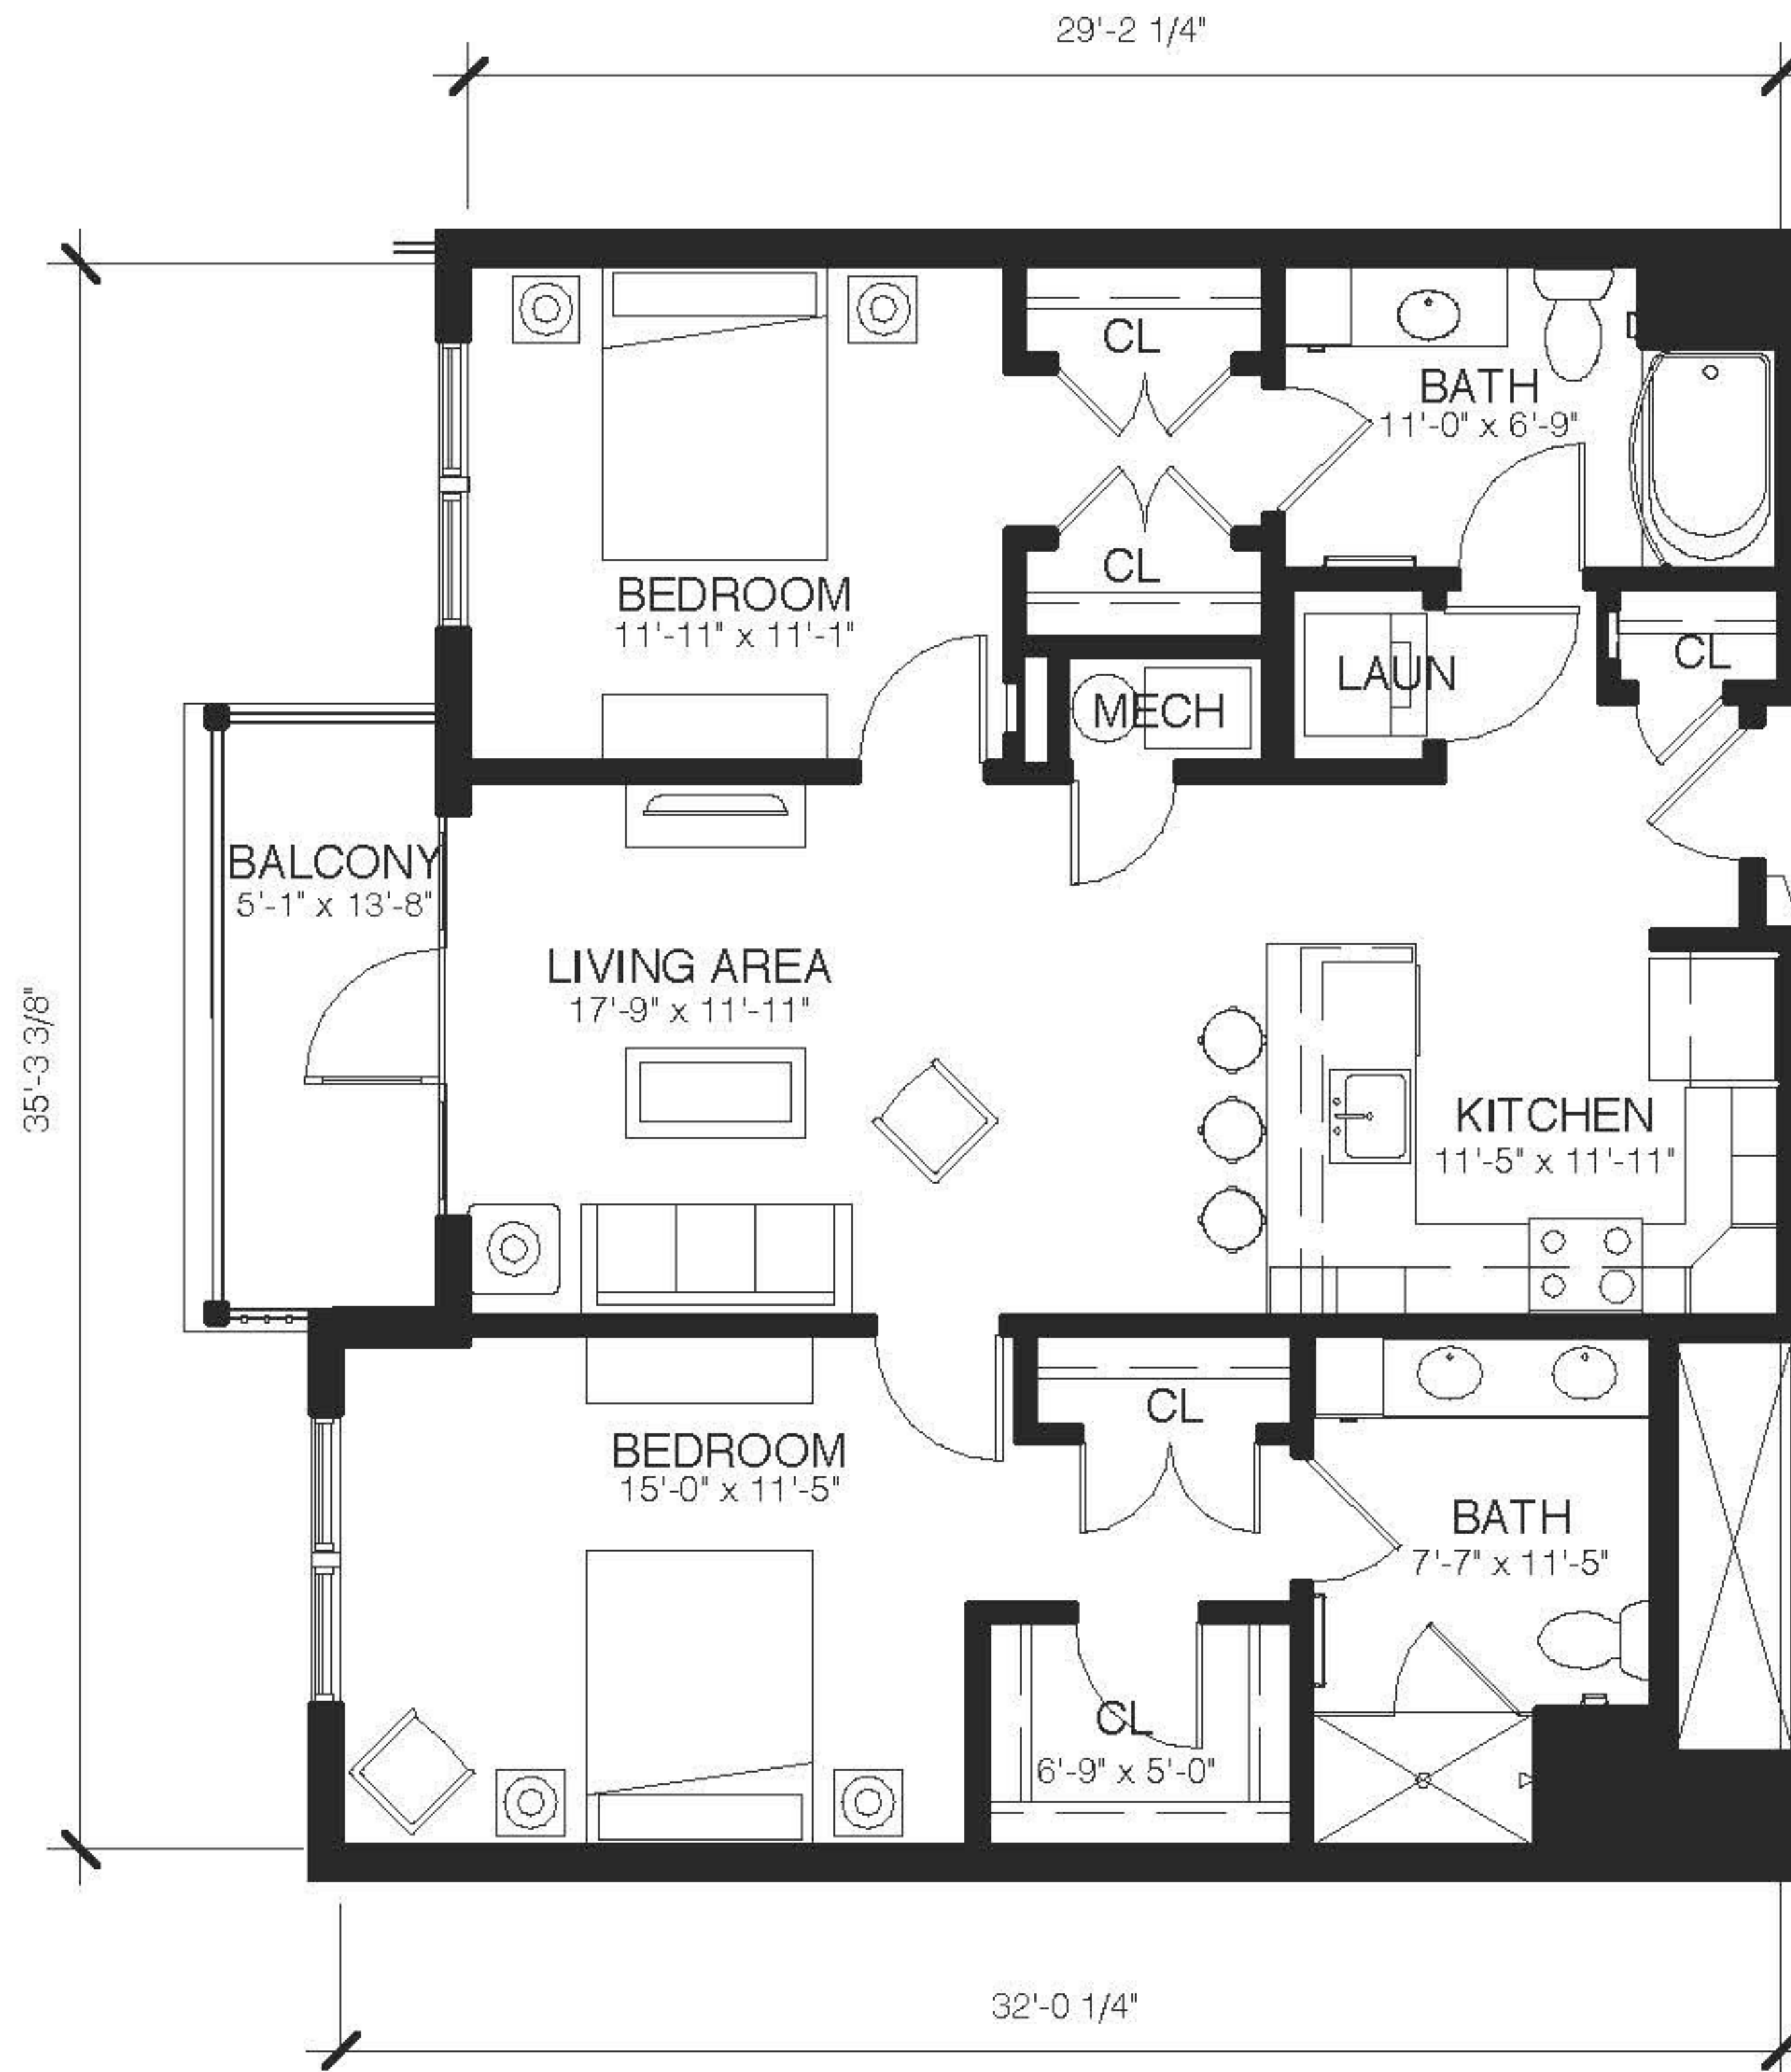

FLOOR PLAN SCALE: 1/8" - 1' - 0"

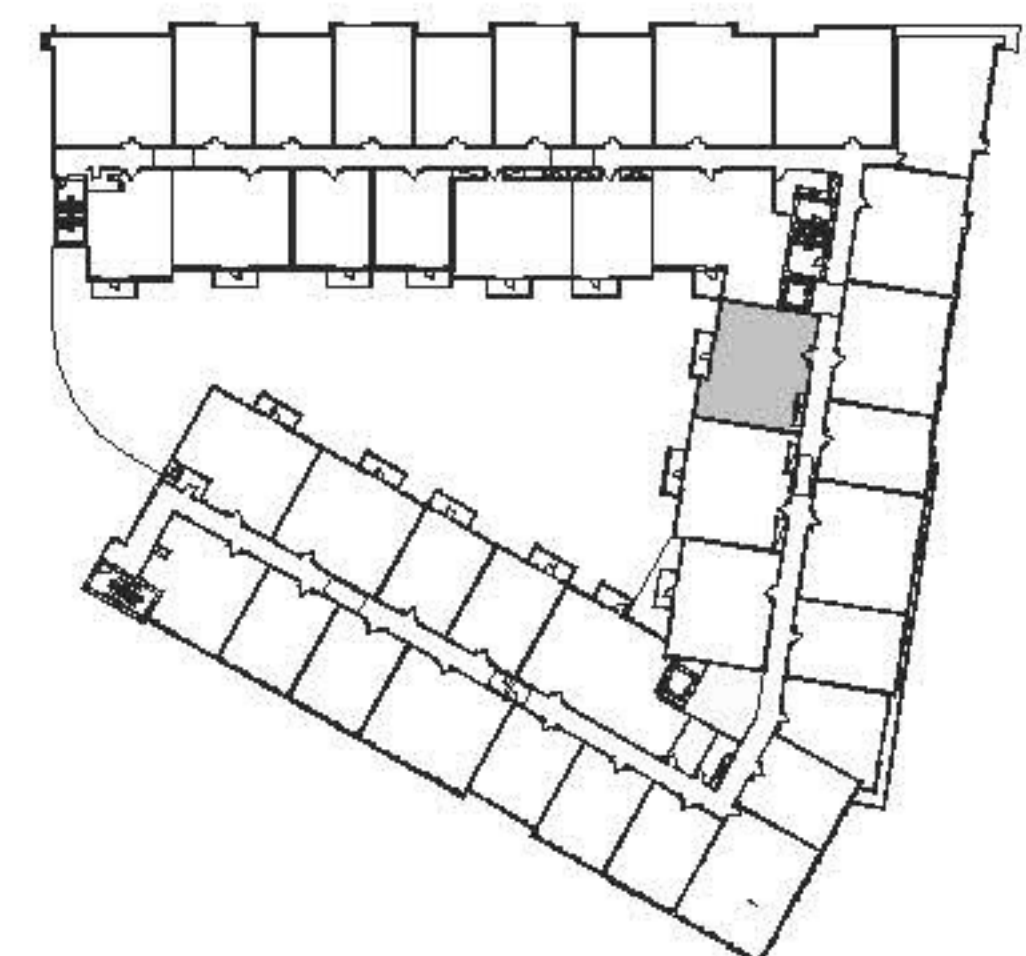


BETA 22

2 BEDROOM / 2 BATH
4 UNITS - 1,054 SF




2000PENN

Where Home Is The Place To Be

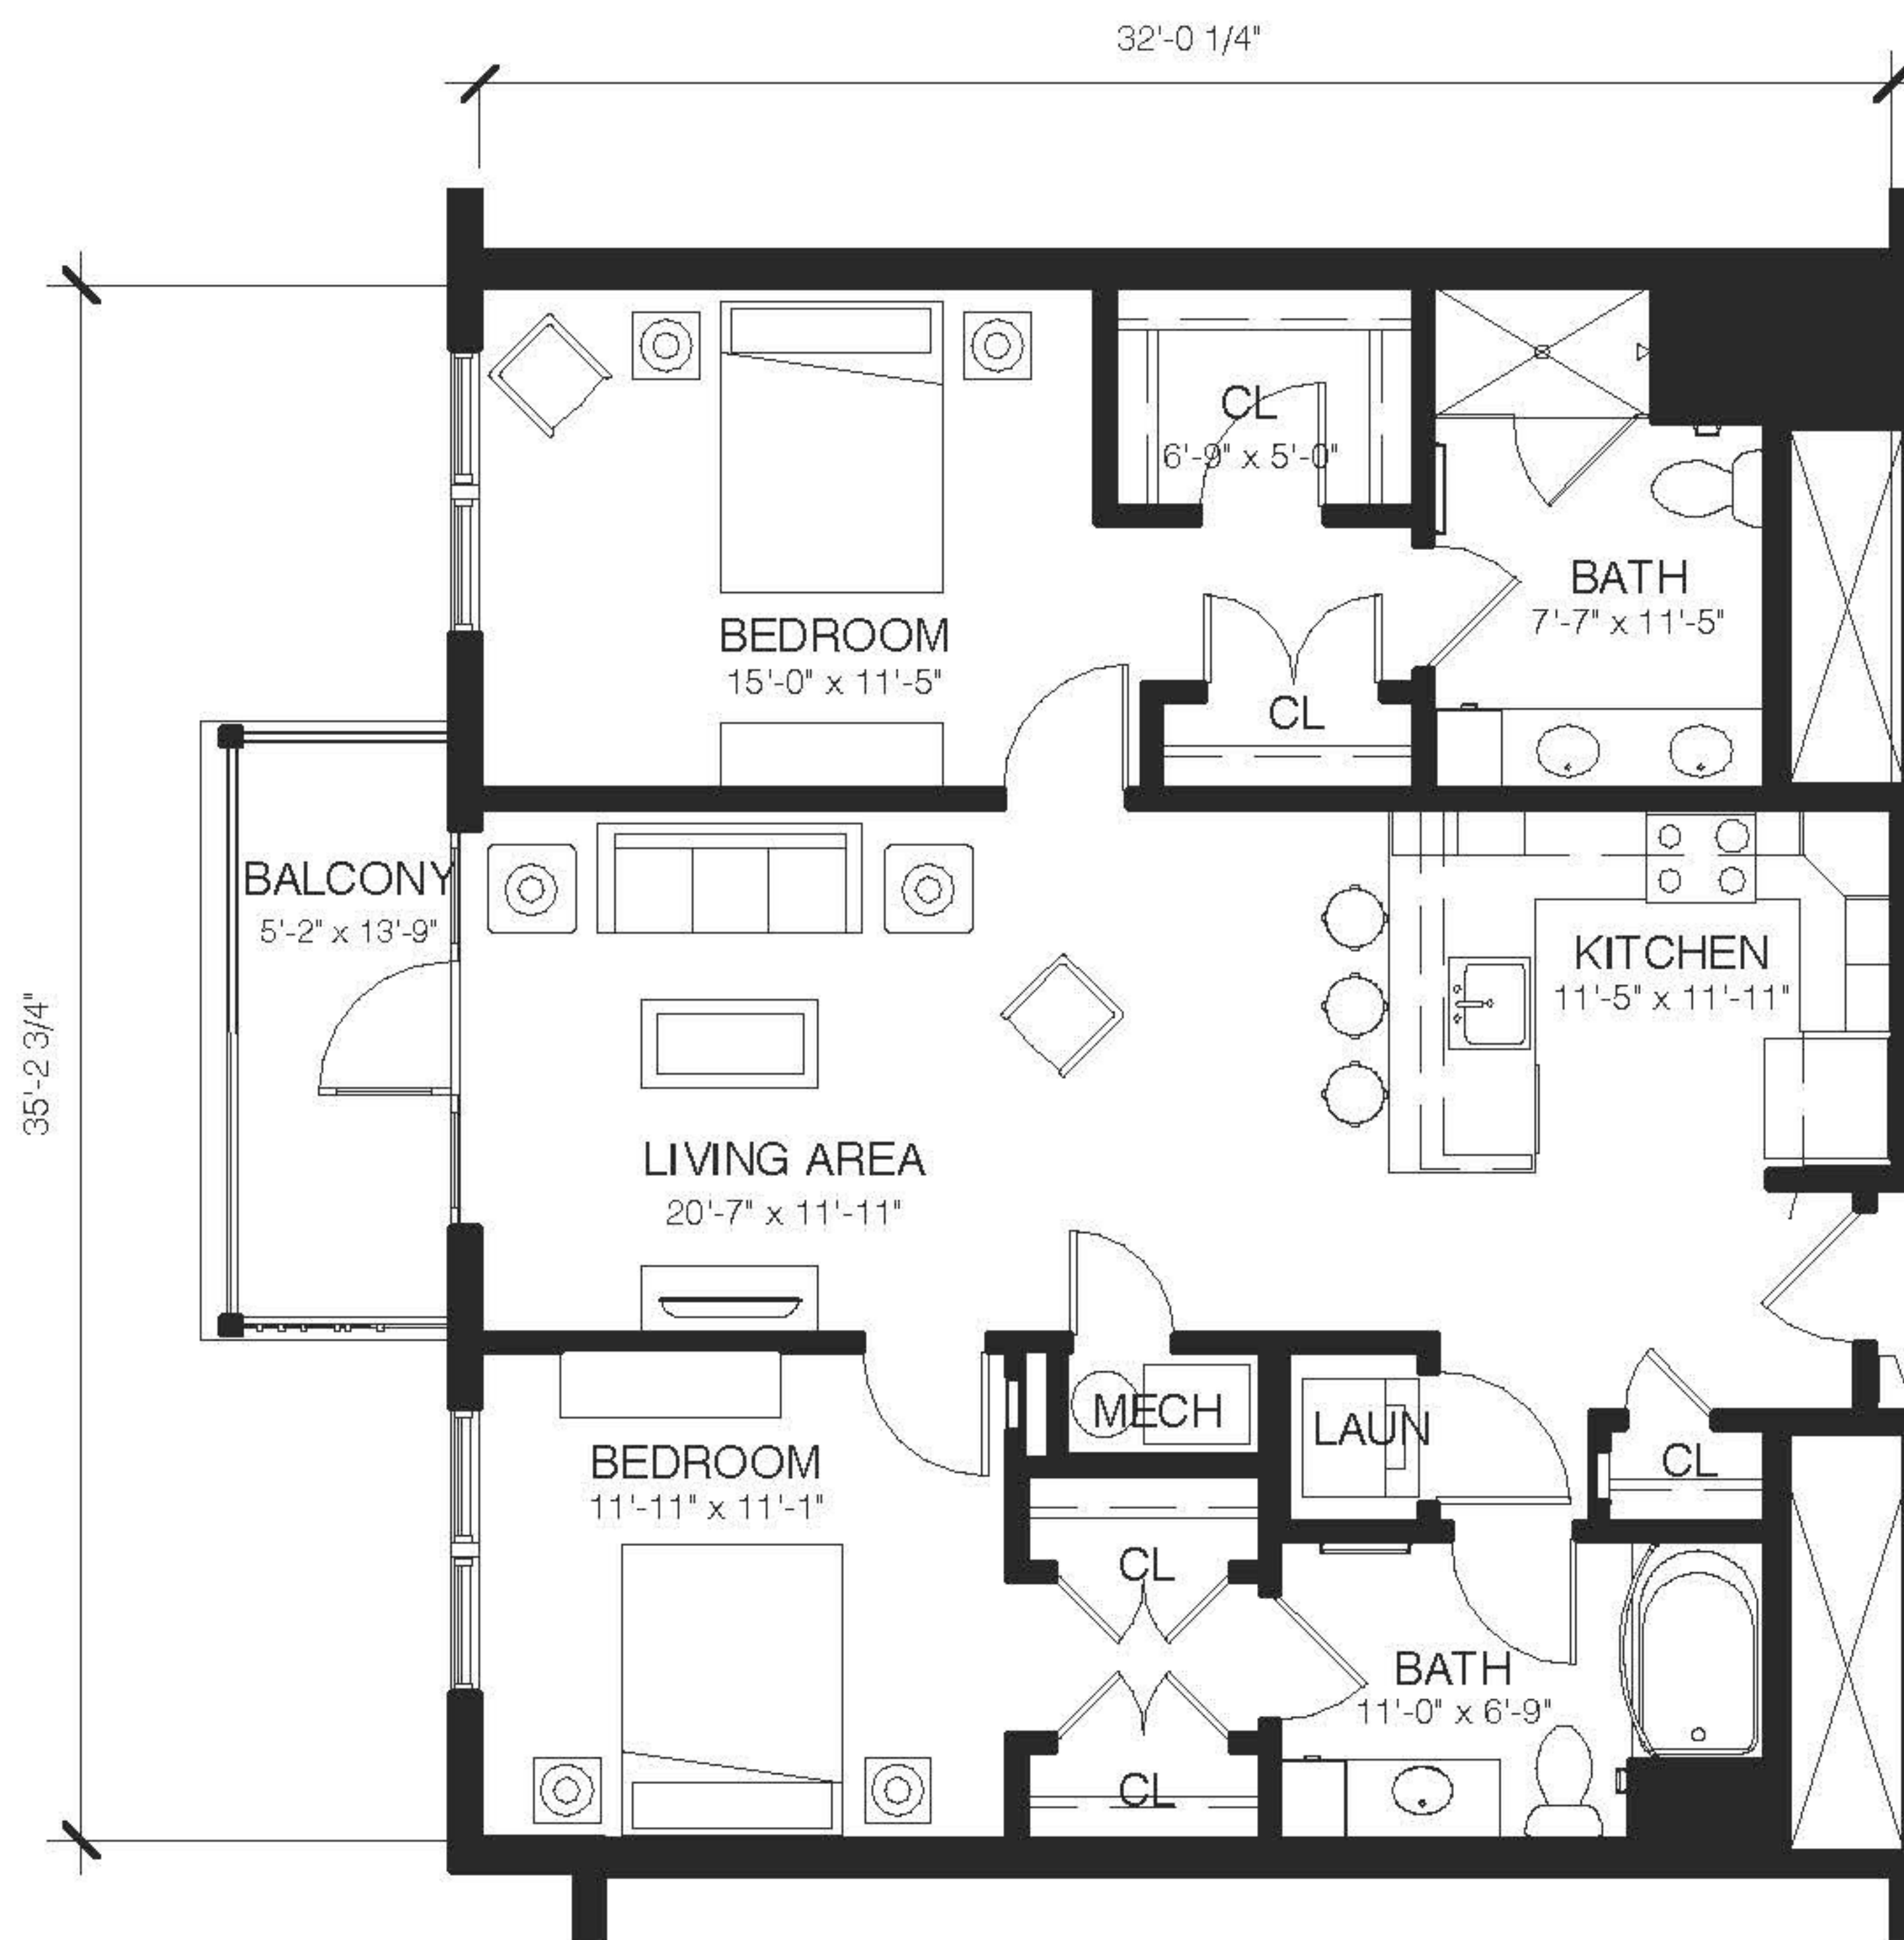

FLOOR PLAN SCALE: 1/8" - 1' - 0"

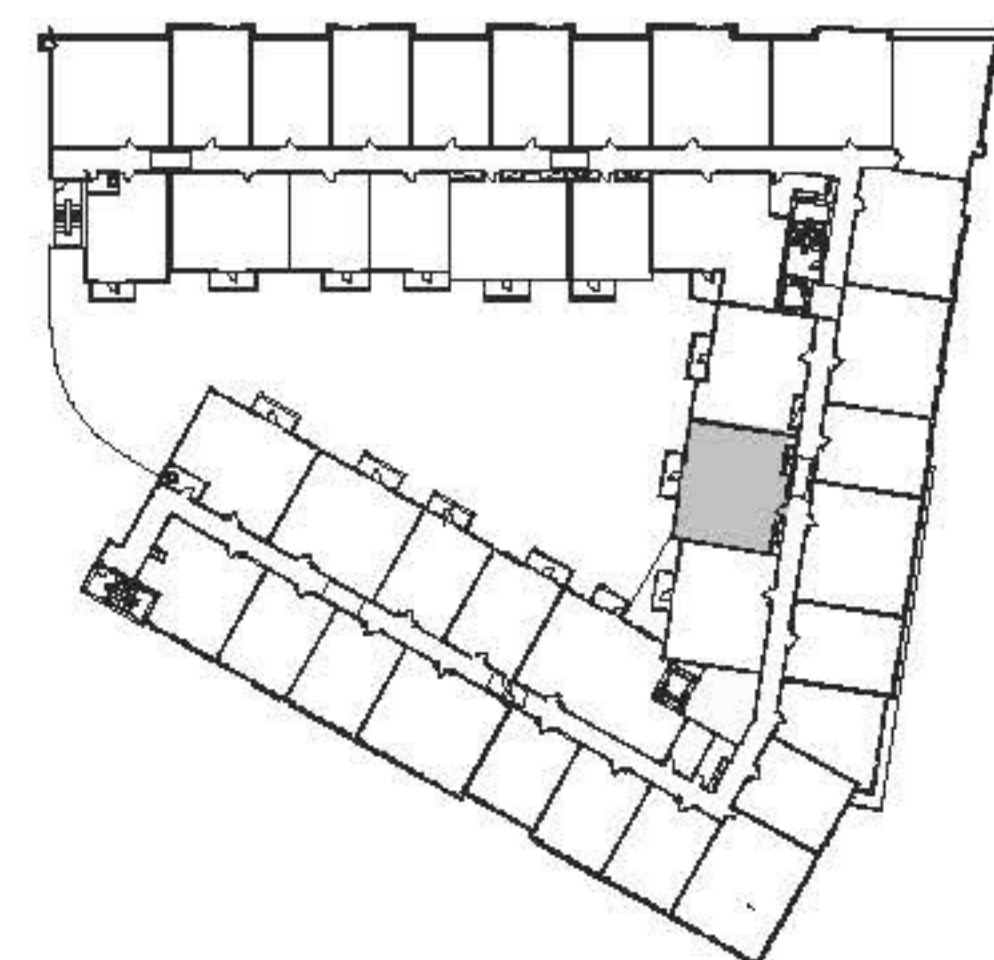

PH 1

2 BEDROOM / 2.5 BATH
1 UNIT - 1,709 SF




2000PENN

Where Home Is The Place To Be



FLOOR PLAN SCALE: 1/8" = 1' - 0"

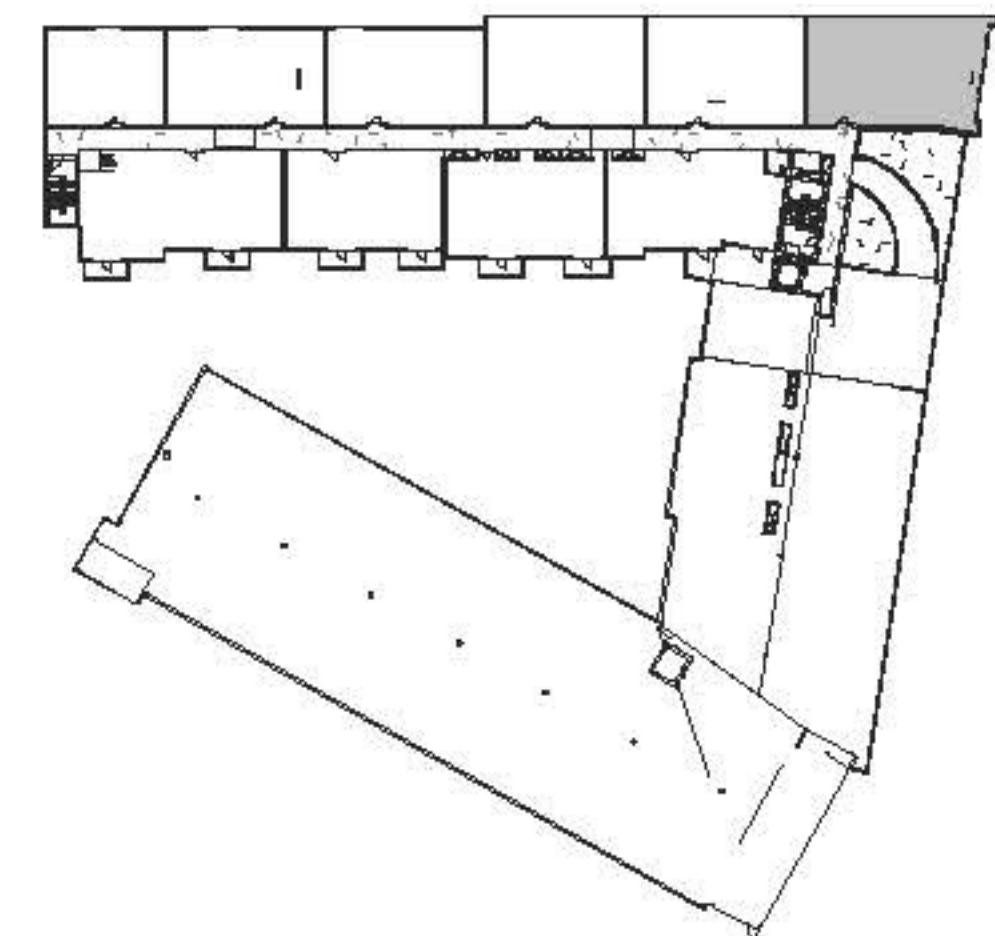

PH 2

2 BEDROOM / 2 BATH + DEN
2 UNITS - 1,531 SF




2000PENN

Where Home Is The Place To Be



FLOOR PLAN SCALE: 1/8" - 1' - 0"

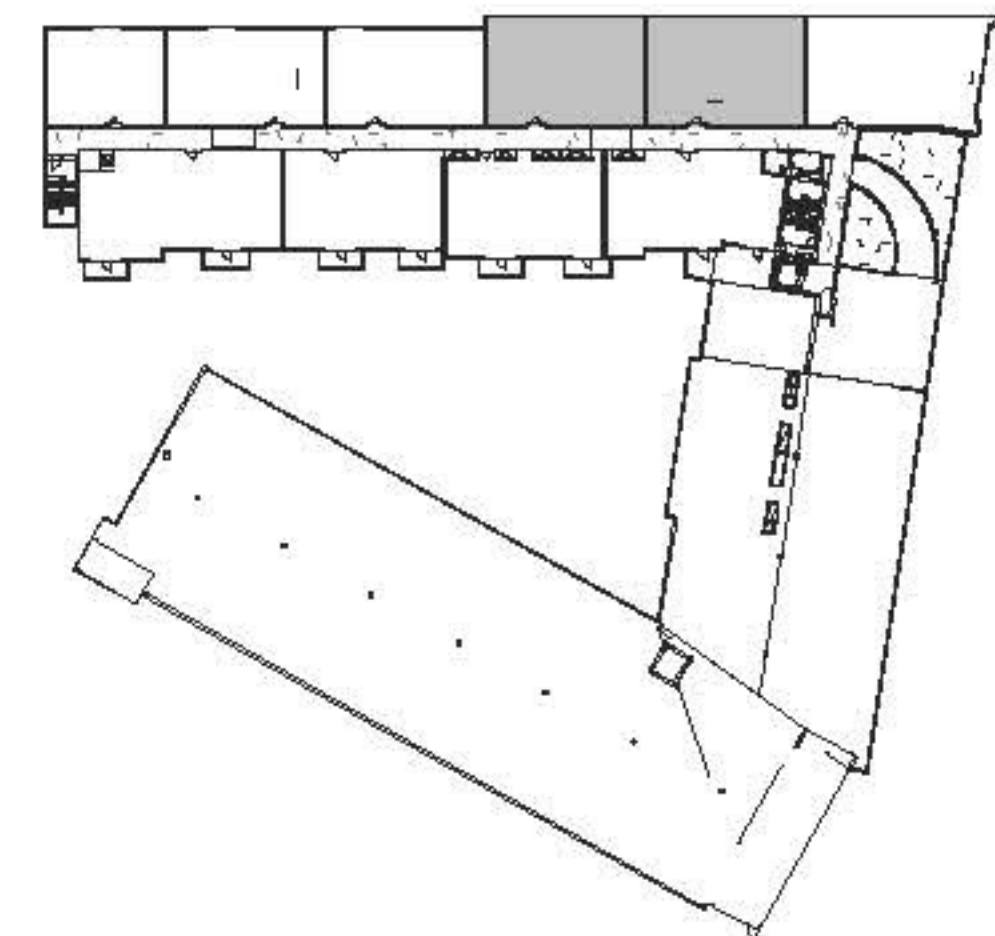

PH 3

2 BEDROOM / 2 BATH + DEN
3 UNITS - 1,374 SF



2000PENN


Where Home Is The Place To Be



PENTHOUSE 3.1 W/ LIVING AND
MASTER SUITE BALCONIES

NOTE: AT UNITS WITH BALCONIES
THE LIVING ROOM WINDOW IS
REPLACED WITH A PATIO DOOR

FLOOR PLAN SCALE: 1/8" = 1' - 0"

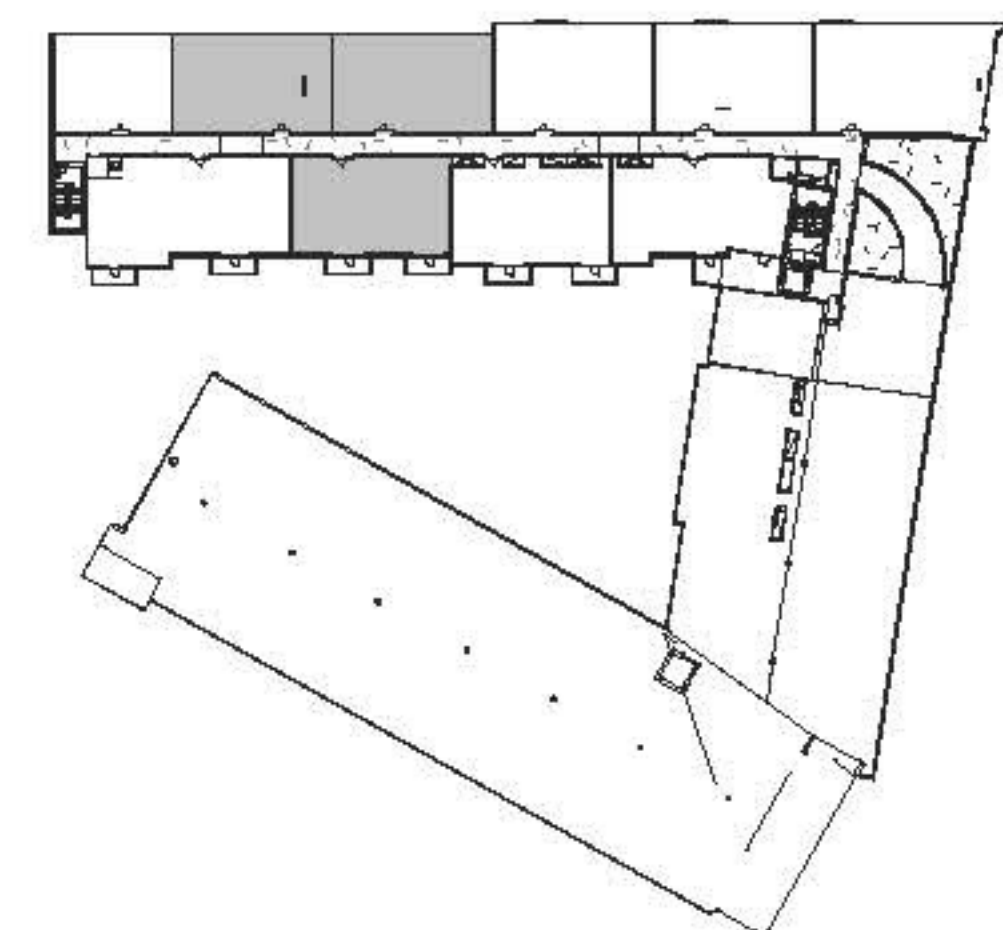


PH 4

2 BEDROOM / 2 BATH + DEN
1 UNIT - 1,386 SF




2000PENN

Where Home Is The Place To Be

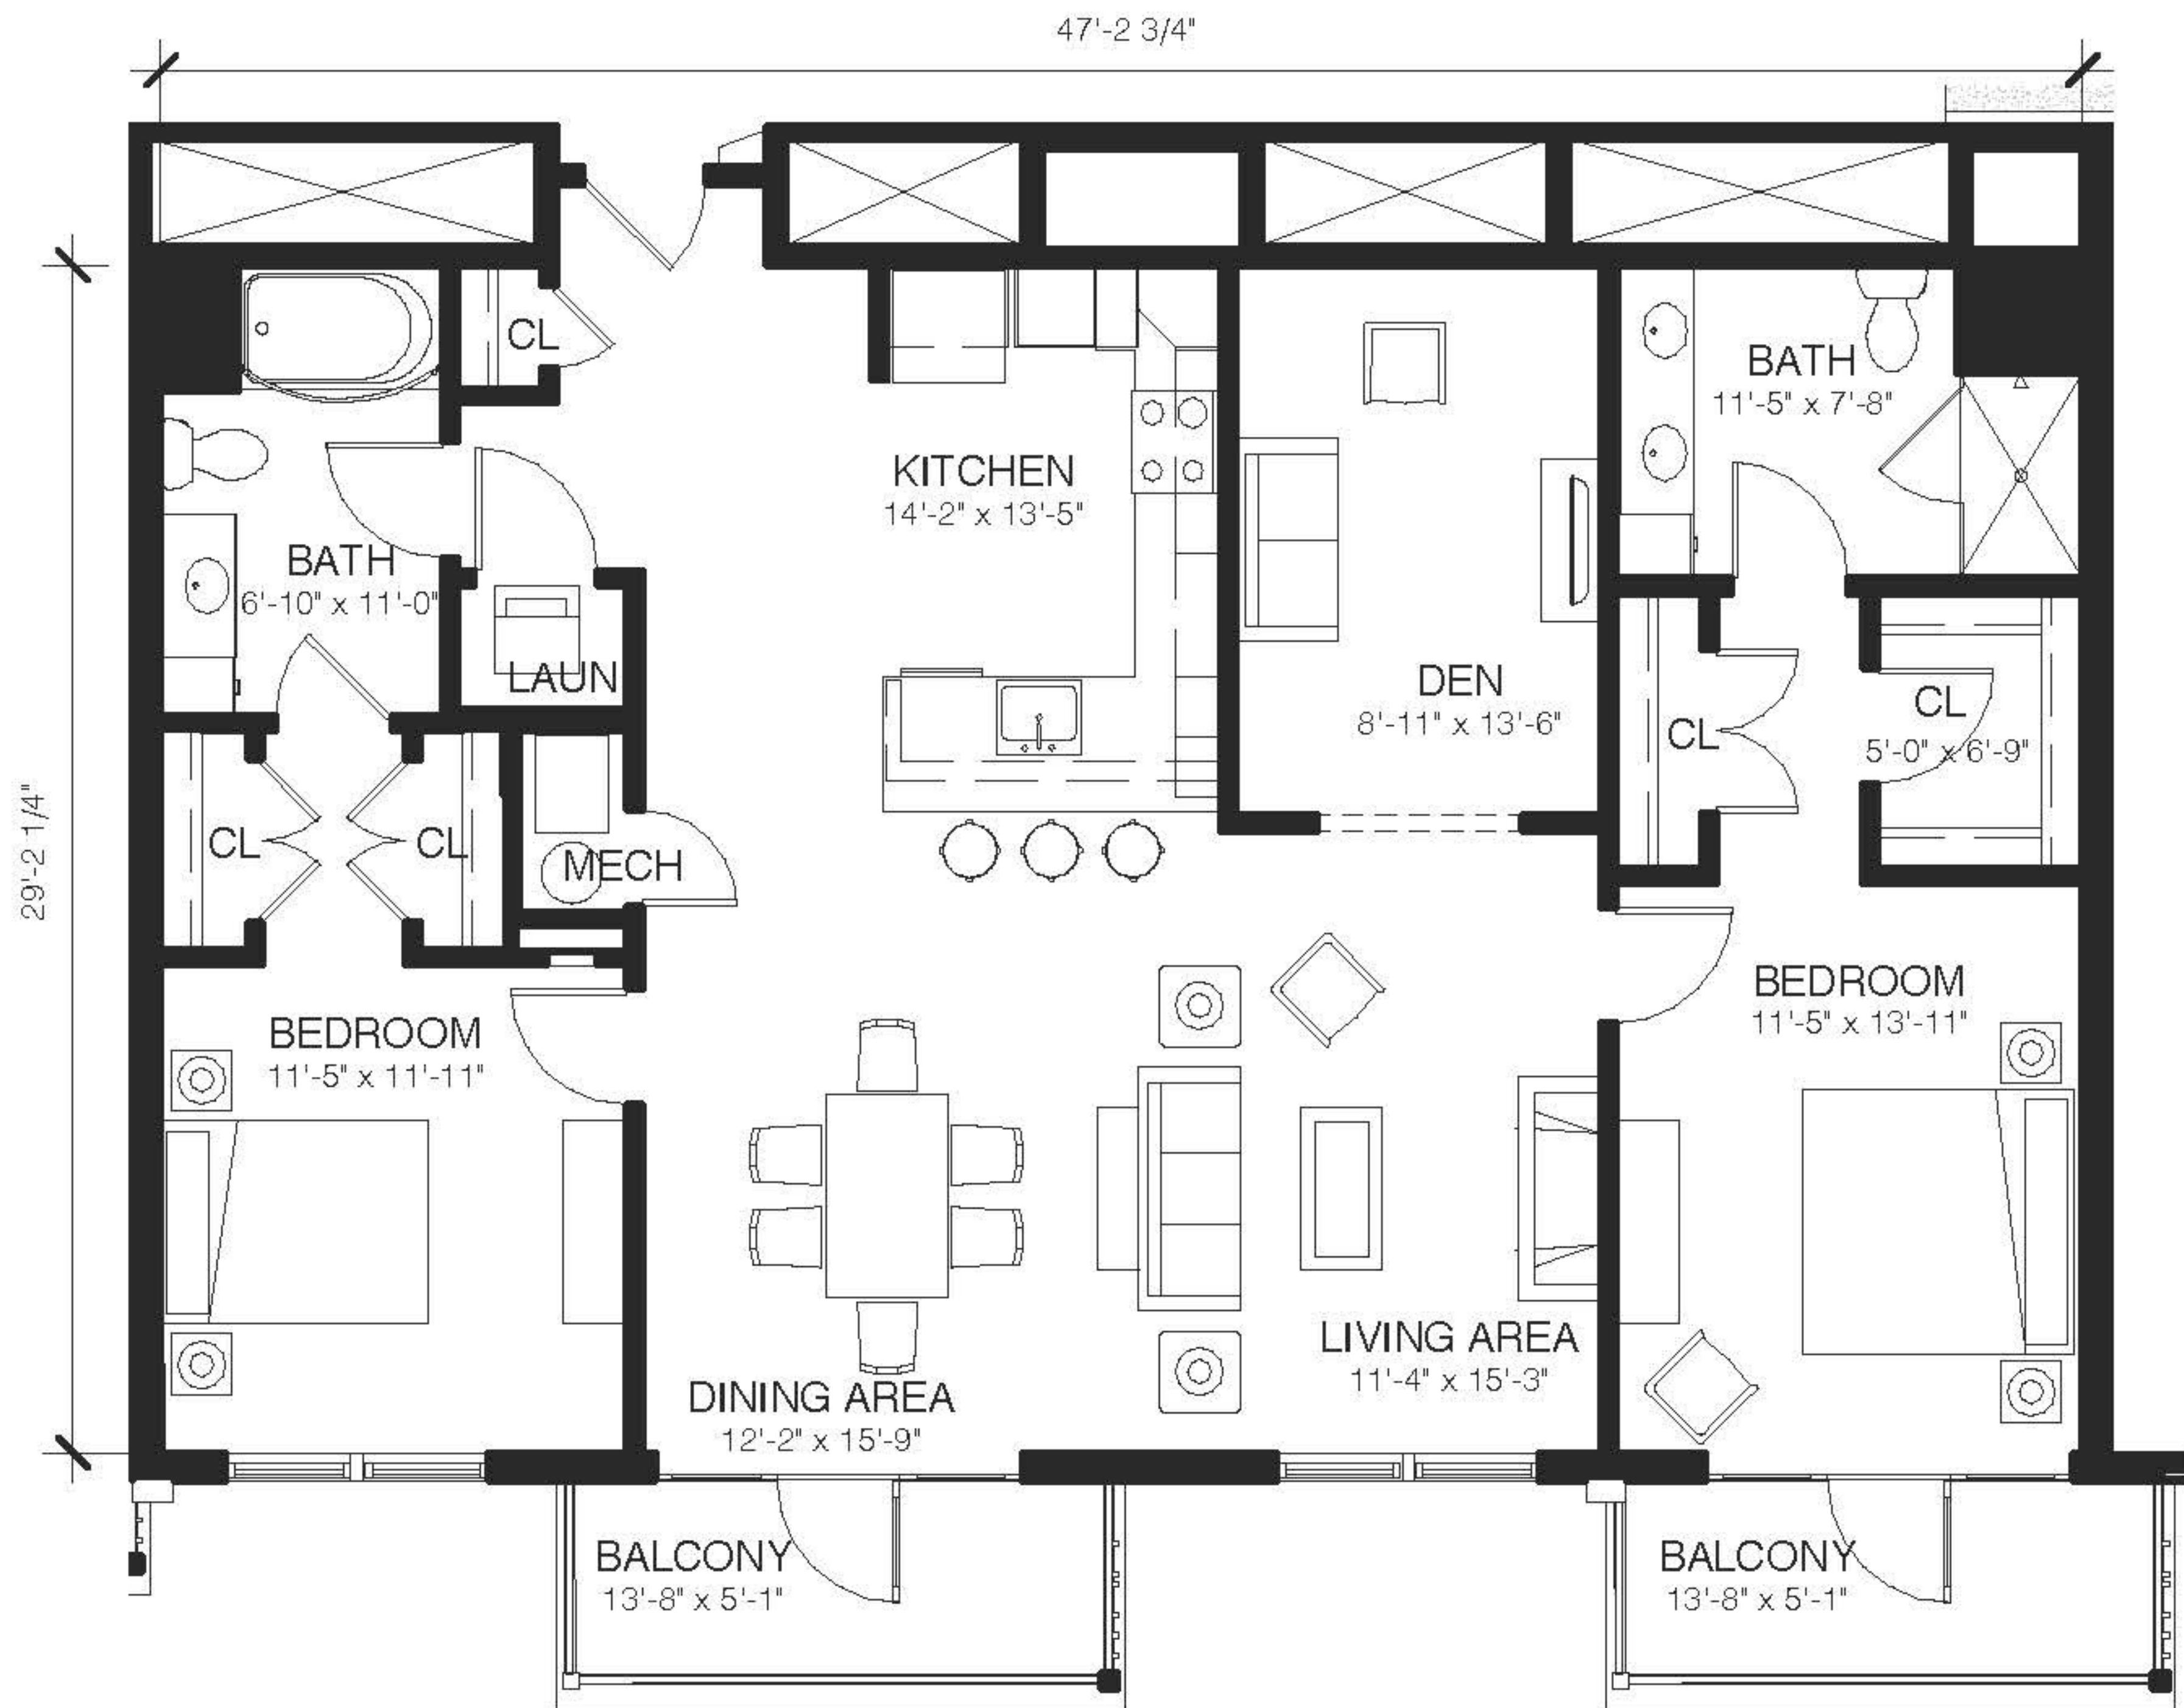

FLOOR PLAN SCALE: 1/8" = 1' - 0"

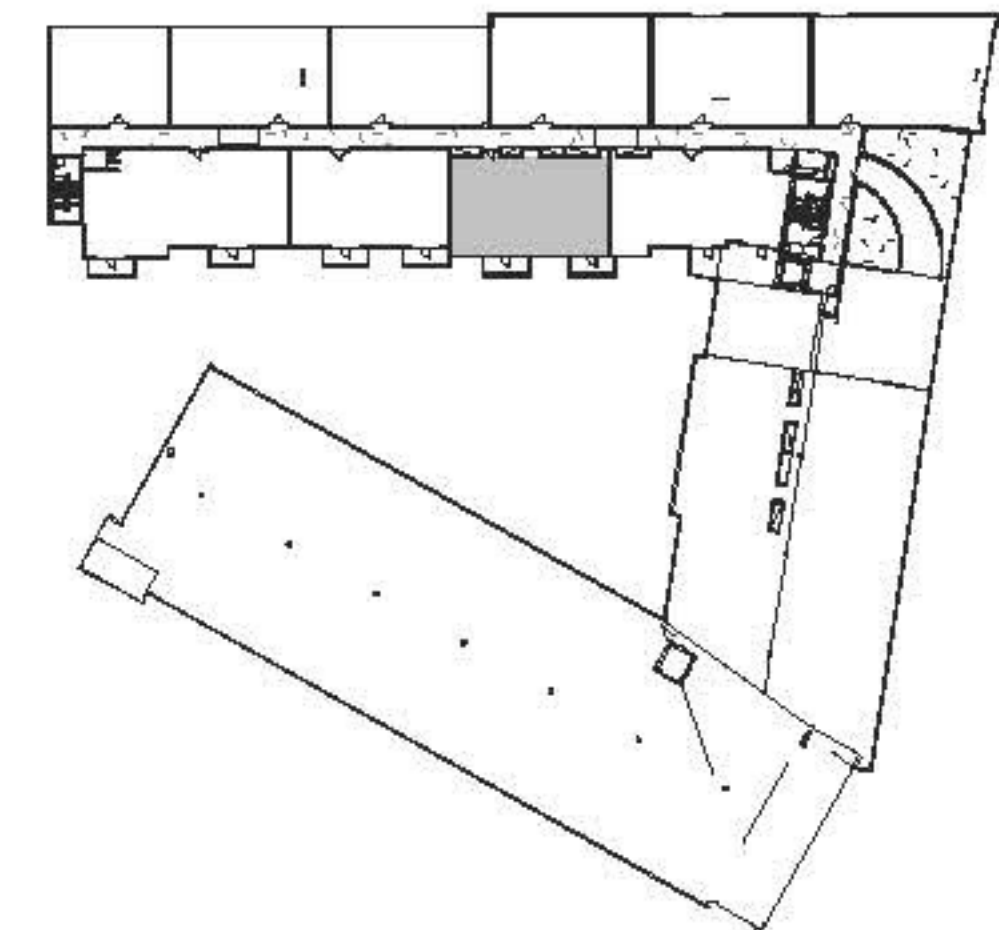

PH 5

2 BEDROOM / 2.5 BATH
1 UNIT - 1,473 SF




2000PENN

Where Home Is The Place To Be



FLOOR PLAN SCALE: 1/8" = 1' - 0"

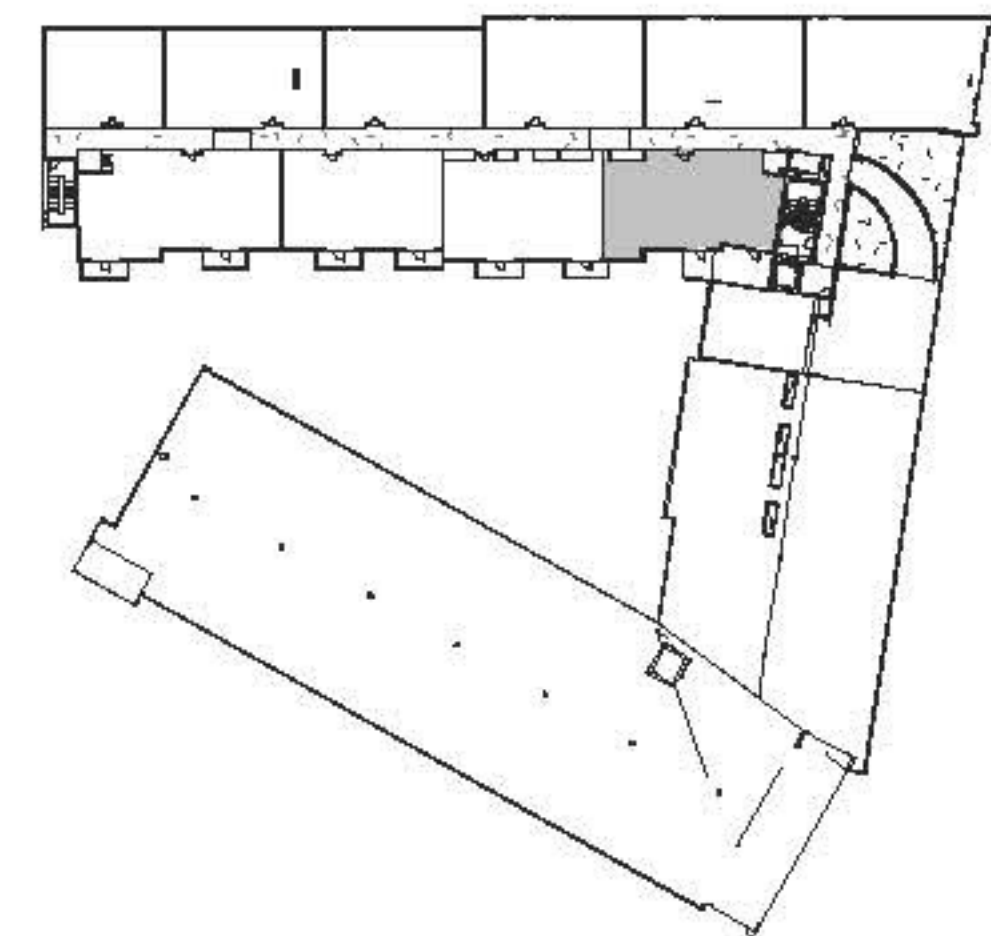


PH 6

2 BEDROOM / 2.5 BATH + DEN
1 UNIT - 1,770 SF



2000PENN

Where Home Is The Place To Be

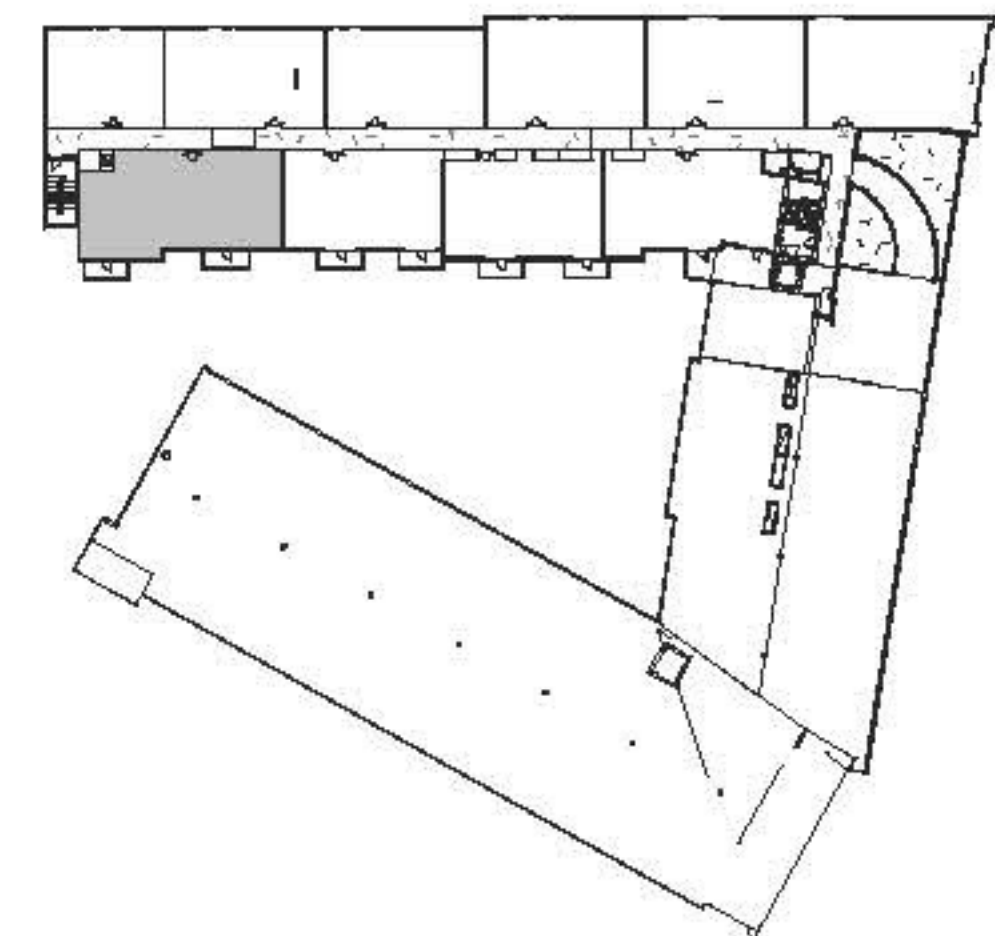


PH 7

1 BEDROOM / 1 BATH + DEN
1 UNIT - 1,020 SF




2000PENN

Where Home Is The Place To Be

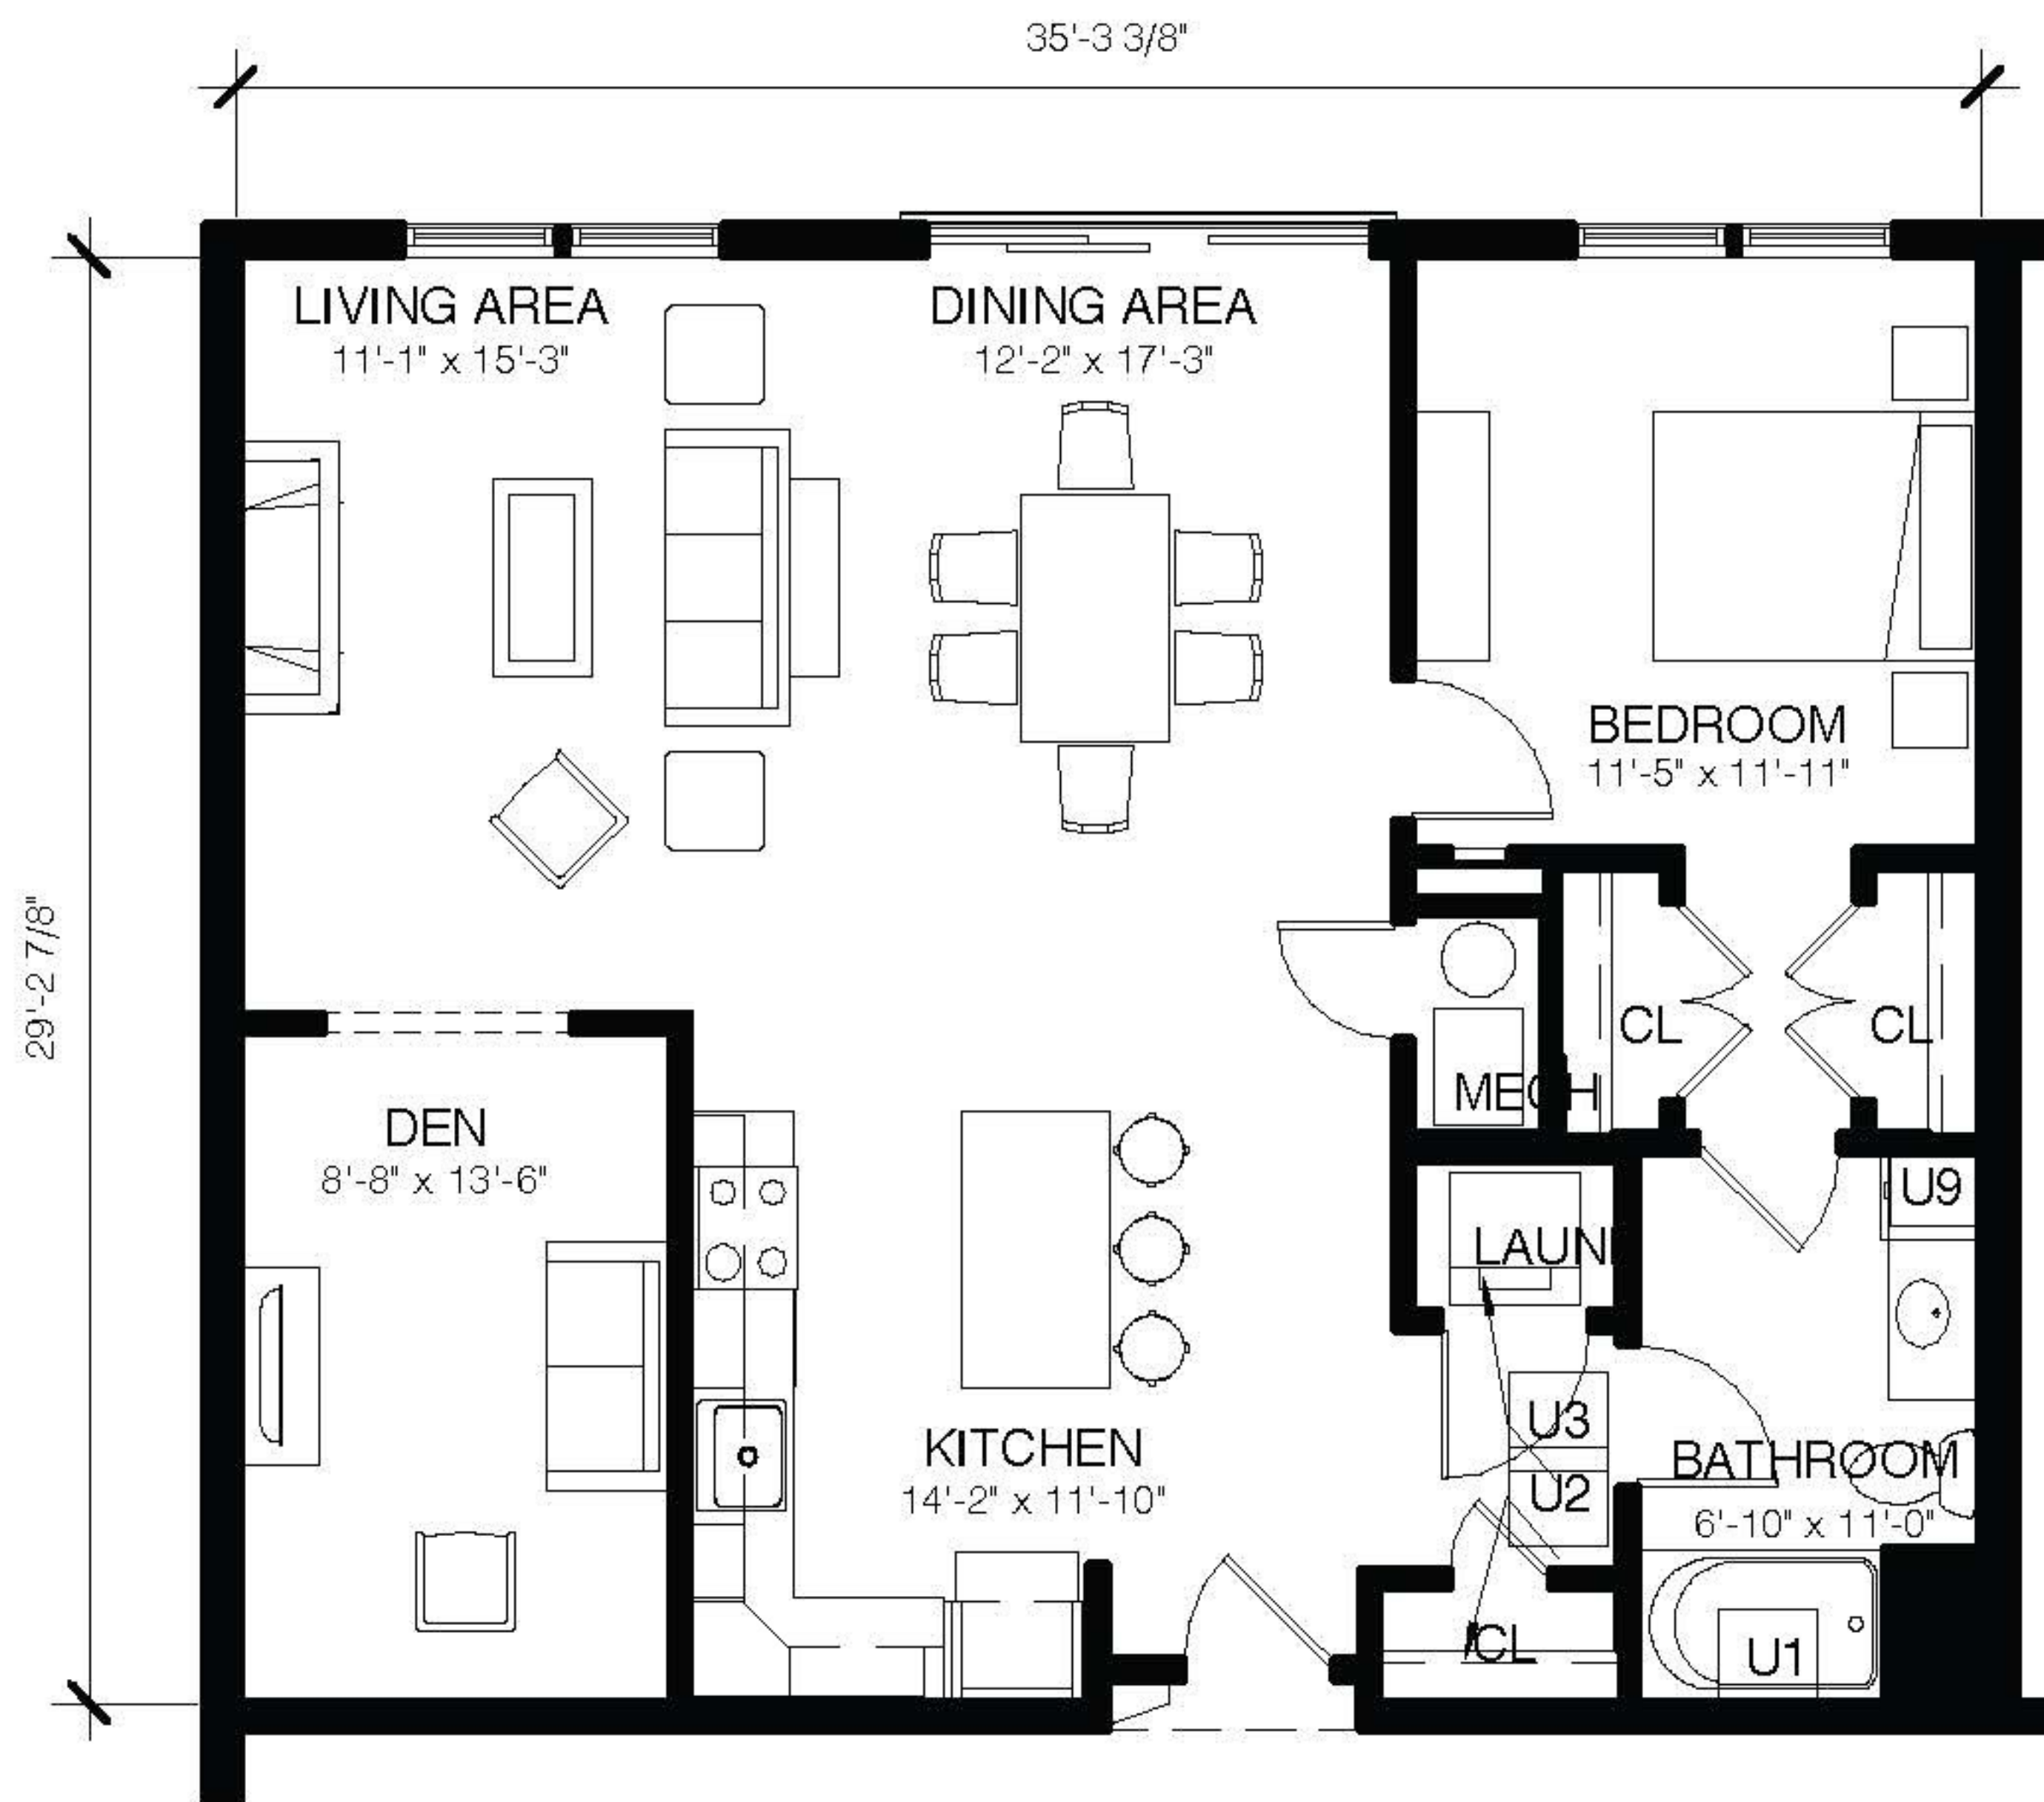

FLOOR PLAN SCALE: 1/8" - 1' - 0"

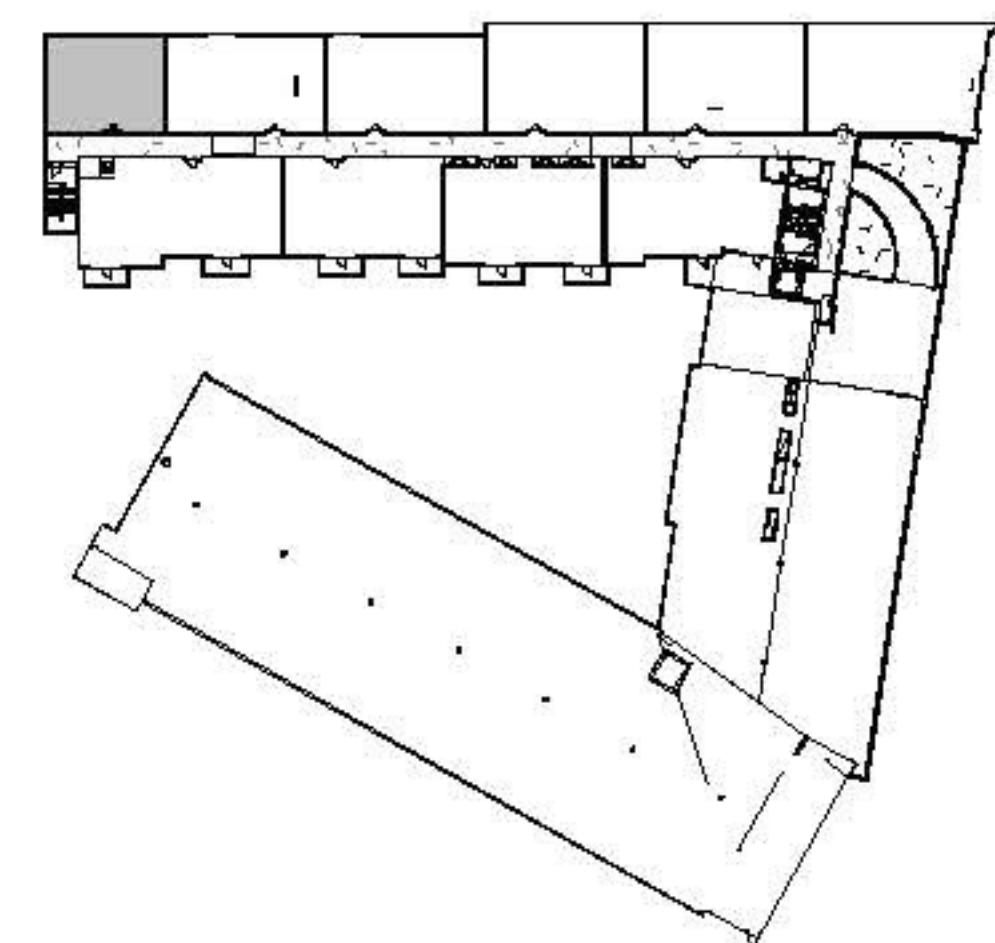


ALPHA 1

1 BEDROOM / 1 BATH
29 UNITS - 673 SF



2000PENN

Where Home Is The Place To Be

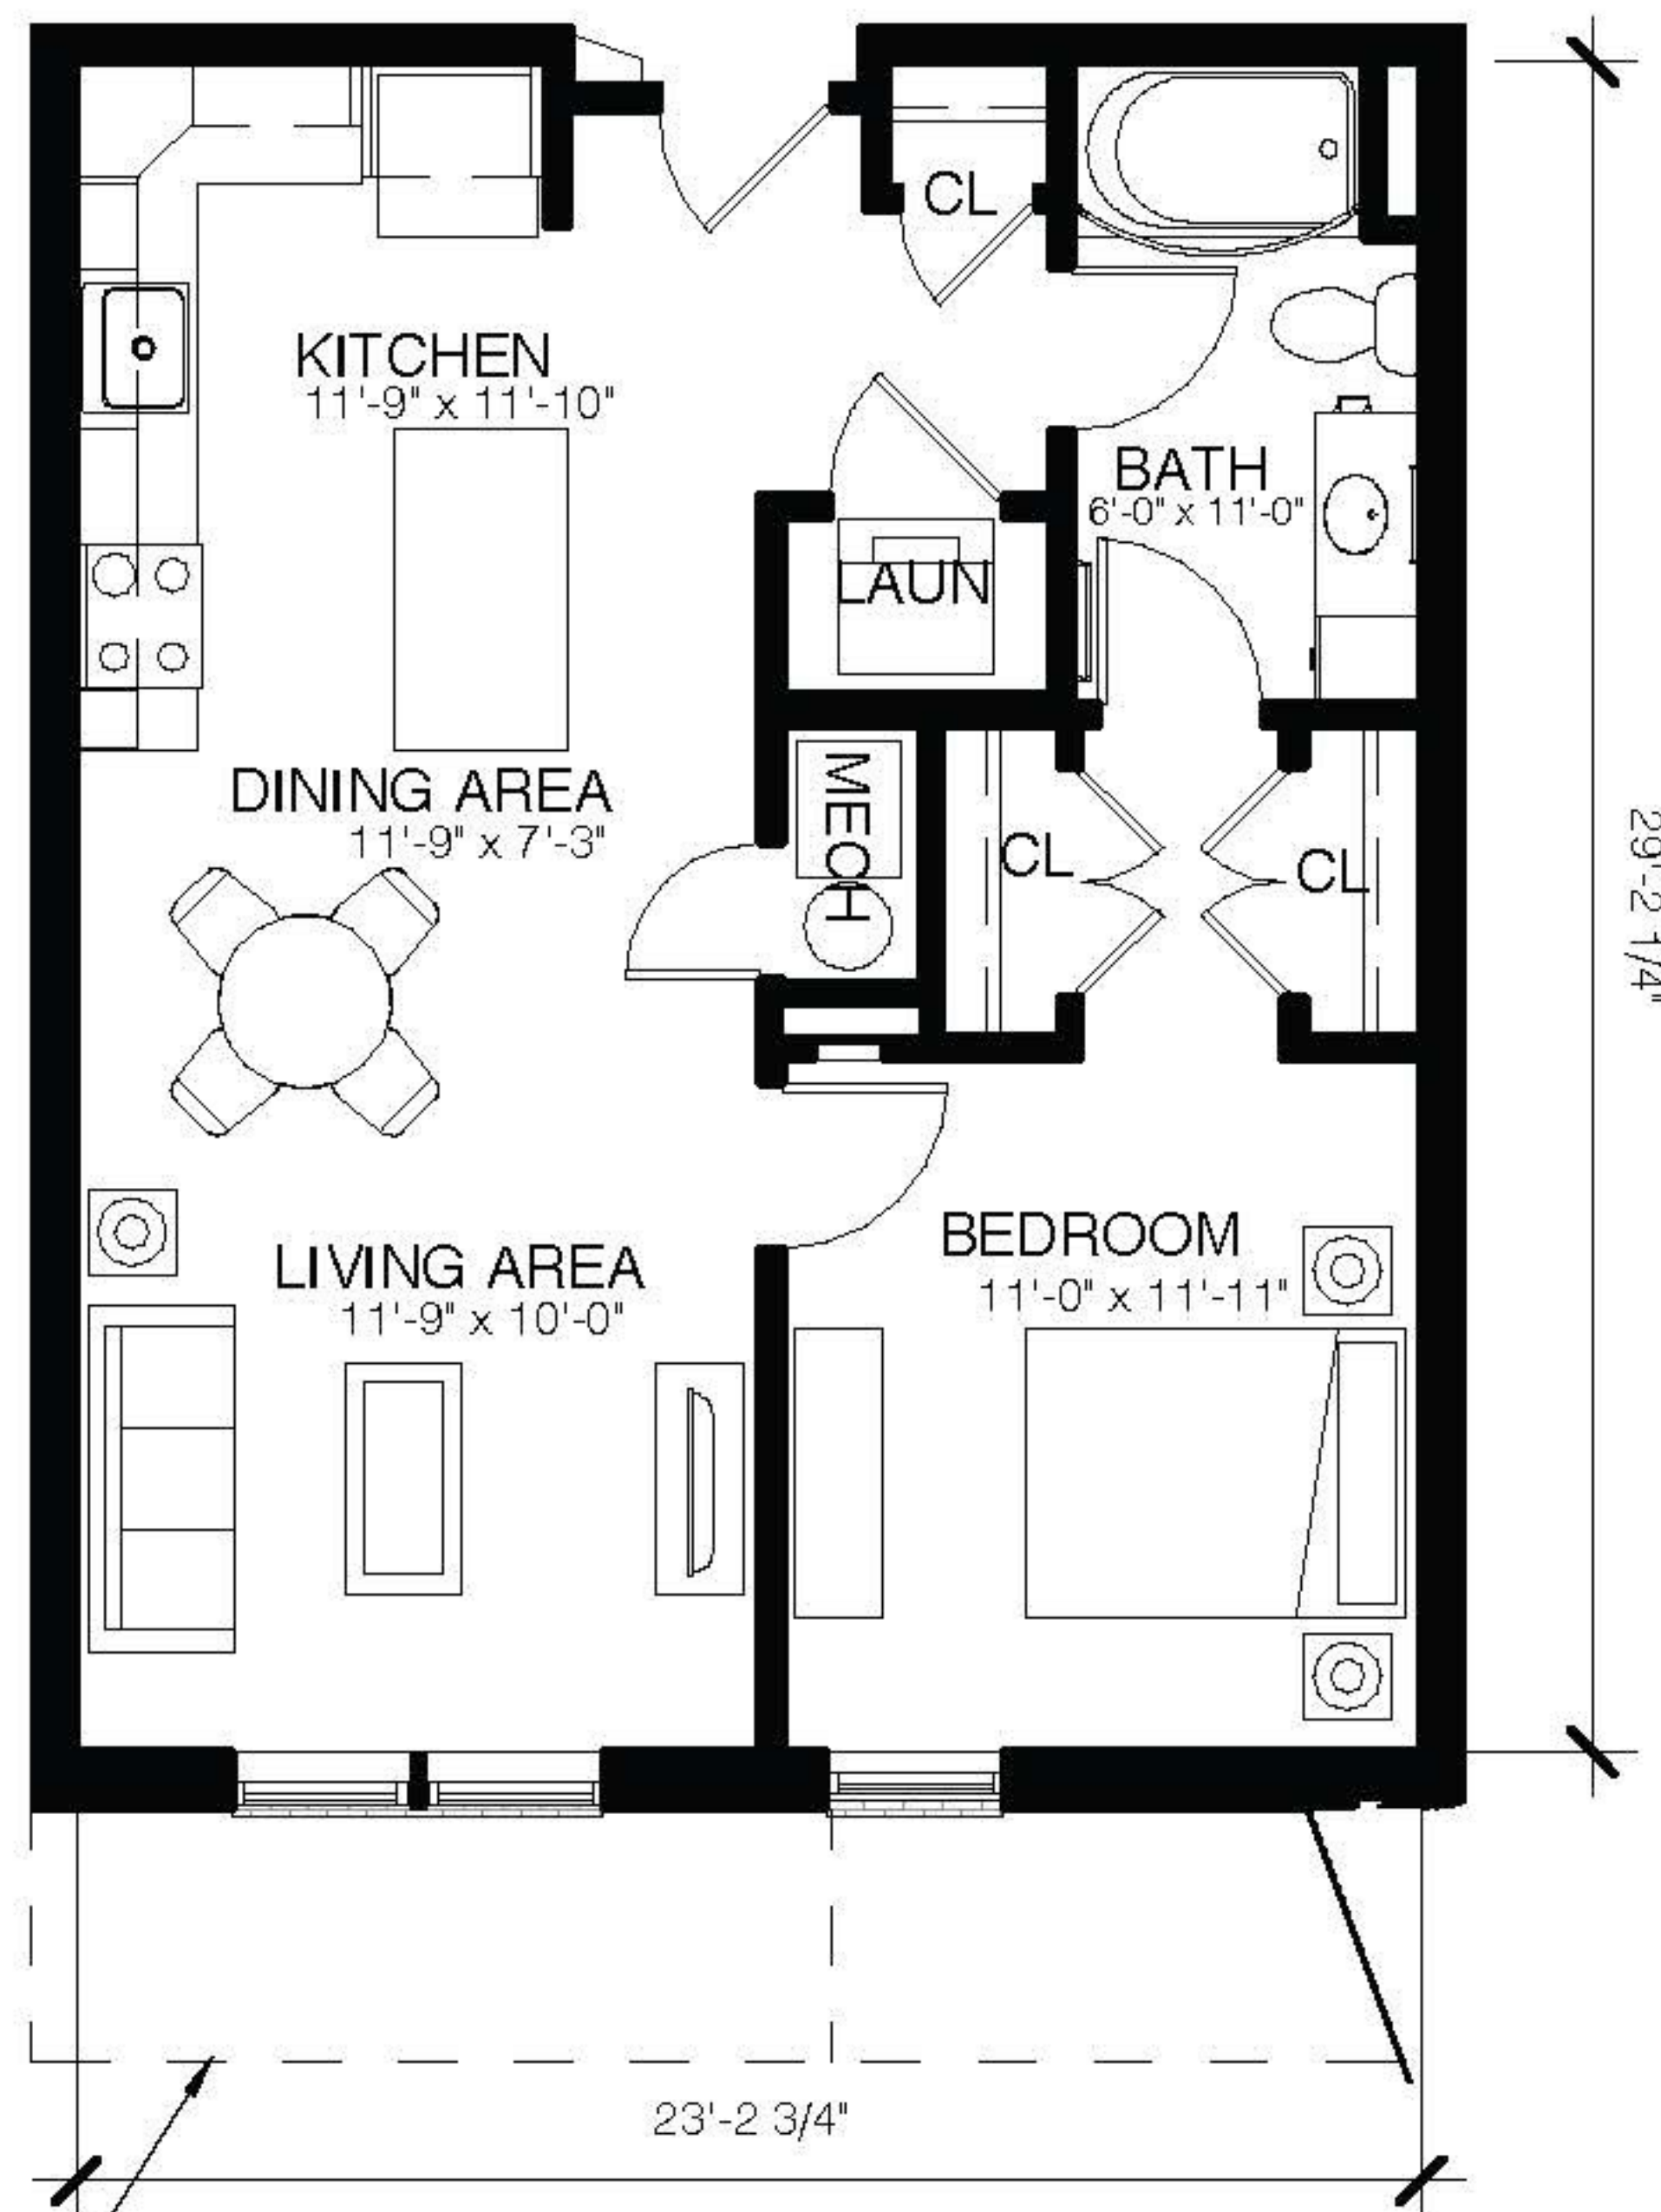

ALPHA 1.1 AND 1.2 W/BALCONY
WHERE SHOWN IN PLAN

NOTE: AT UNITS WITH BALCONIES
THE LIVING ROOM WINDOW IS
REPLACED WITH A PATIO DOOR


FLOOR PLAN SCALE: 1/8" - 1' - 0"



5TH FLOOR
ONLY

5TH FLOOR
ONLY

4TH - 5TH FLOOR
ONLY

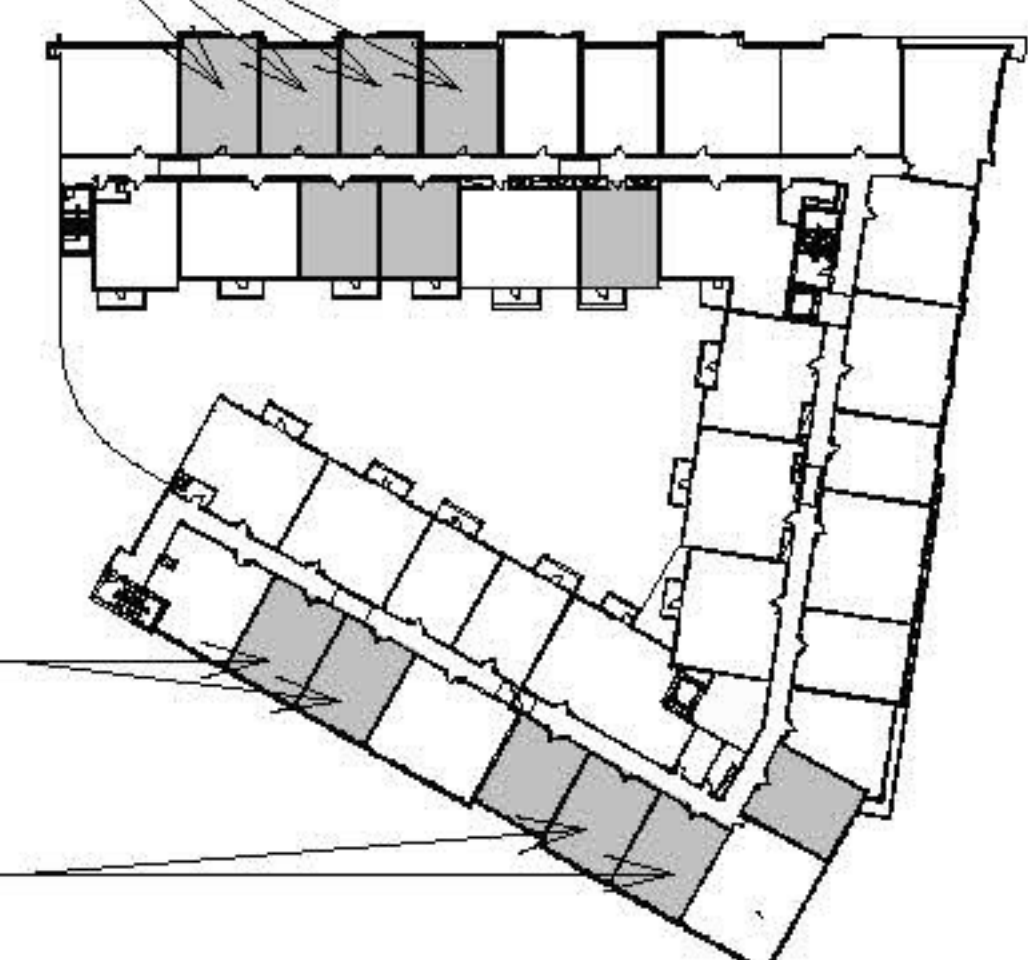


ALPHA 2

1 BEDROOM / 1 BATH
3 UNITS - 702 SF




2000PENN

Where Home Is The Place To Be

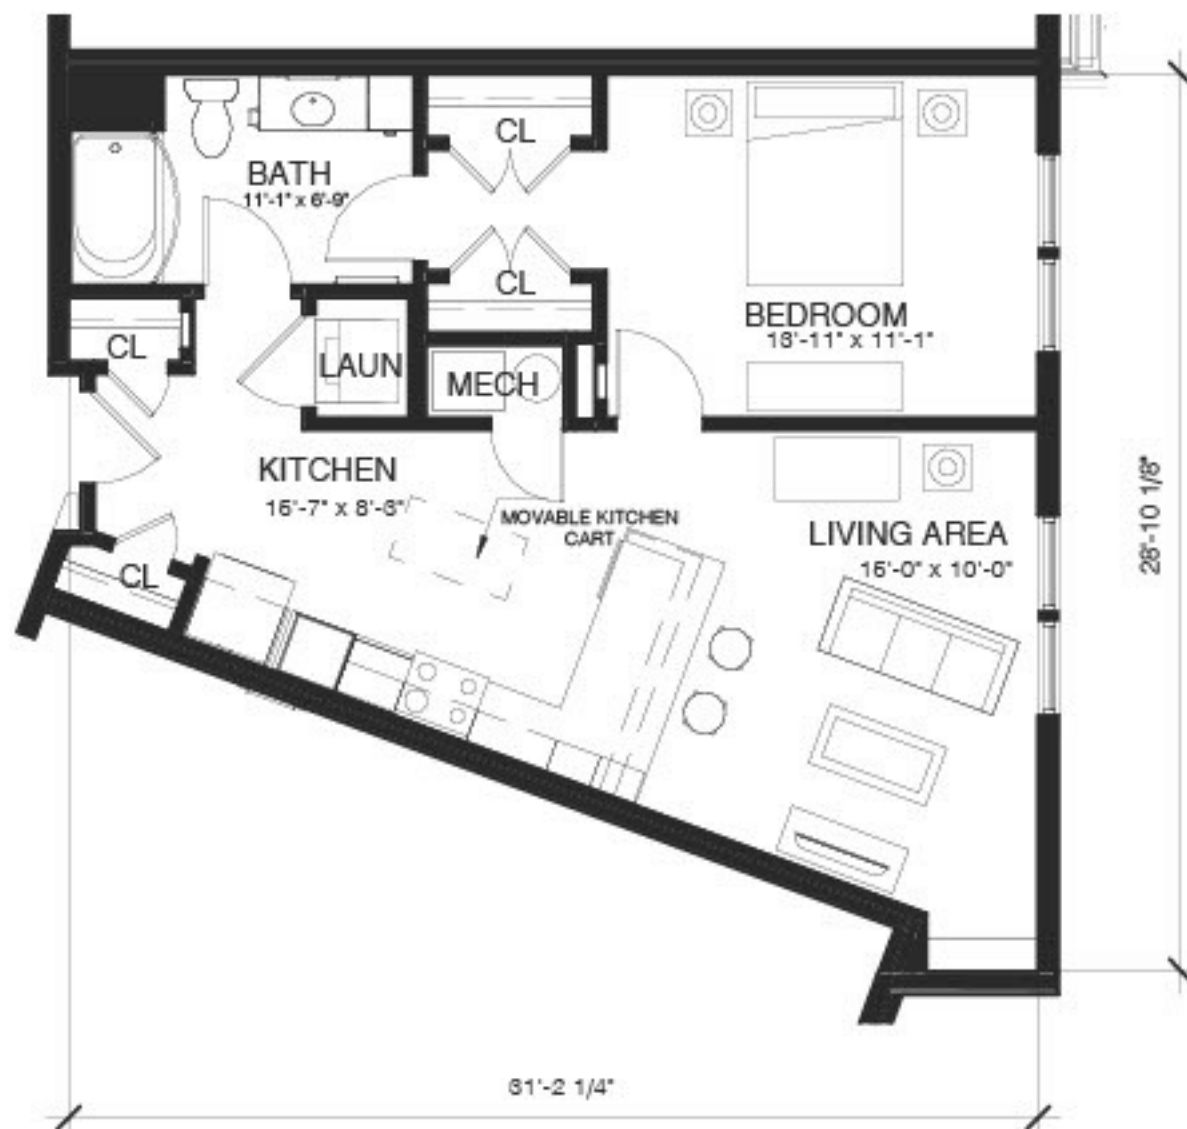

FLOOR PLAN SCALE: 1/8" = 1' - 0"

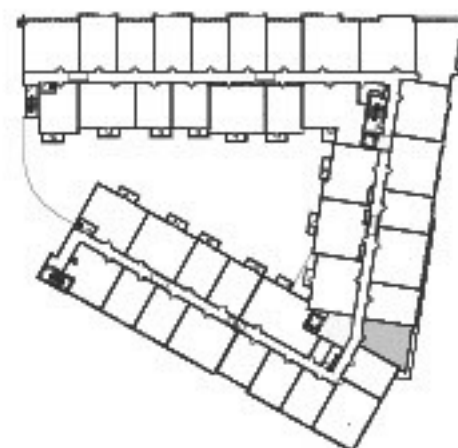


ALPHA 3

1 BEDROOM / 1 BATH
20 UNITS - 720 SF



2000PENN

Where Home Is The Place To Be

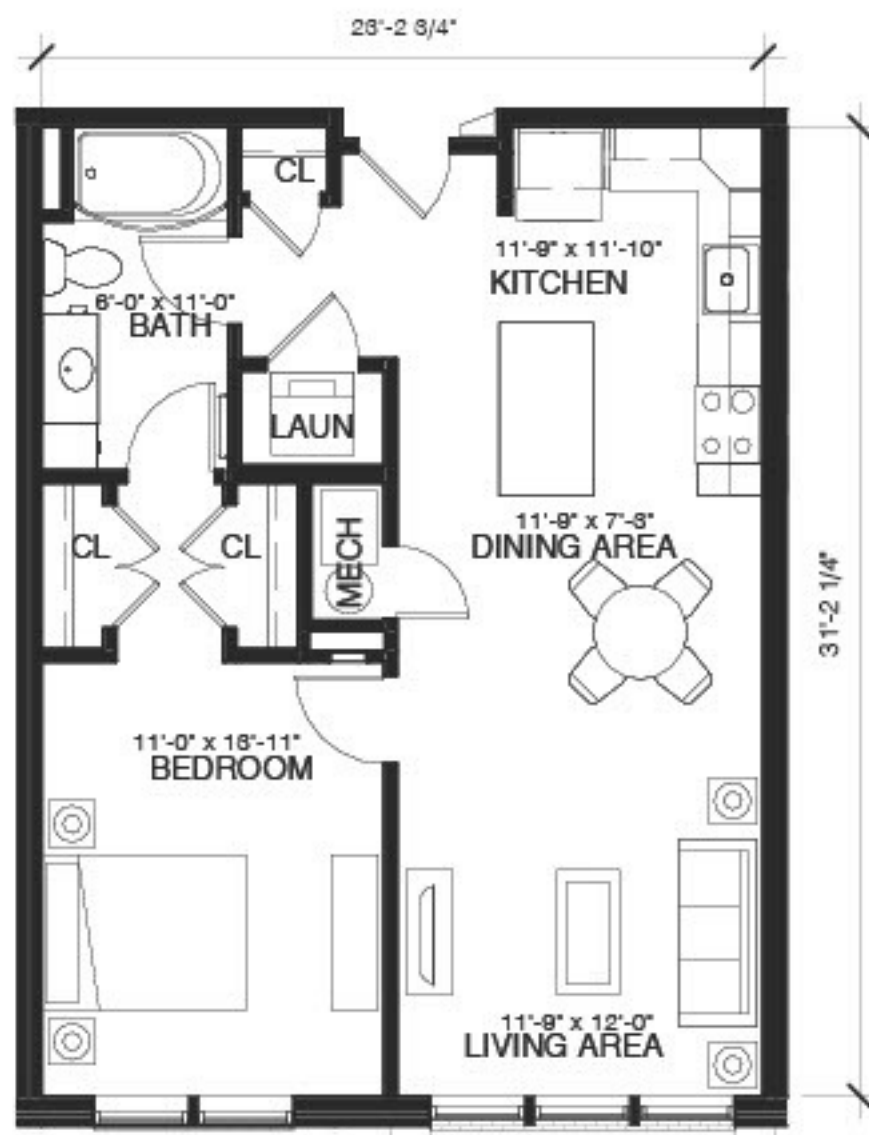

ALPHA 3.2 W/ JULIET BALCONY
WHERE SHOWN IN PLAN

ALPHA 3.1 W/ BALCONY
WHERE SHOWN IN PLAN

NOTE: AT UNITS WITH BALCONIES
THE LIVING ROOM WINDOW IS
REPLACED WITH A PATIO DOOR

FLOOR PLAN SCALE: 1/8" = 1' - 0"



5TH FLOOR
ONLY

2ND - 4TH FLOORS
ONLY

2ND - 3RD
FLOORS ONLY

